
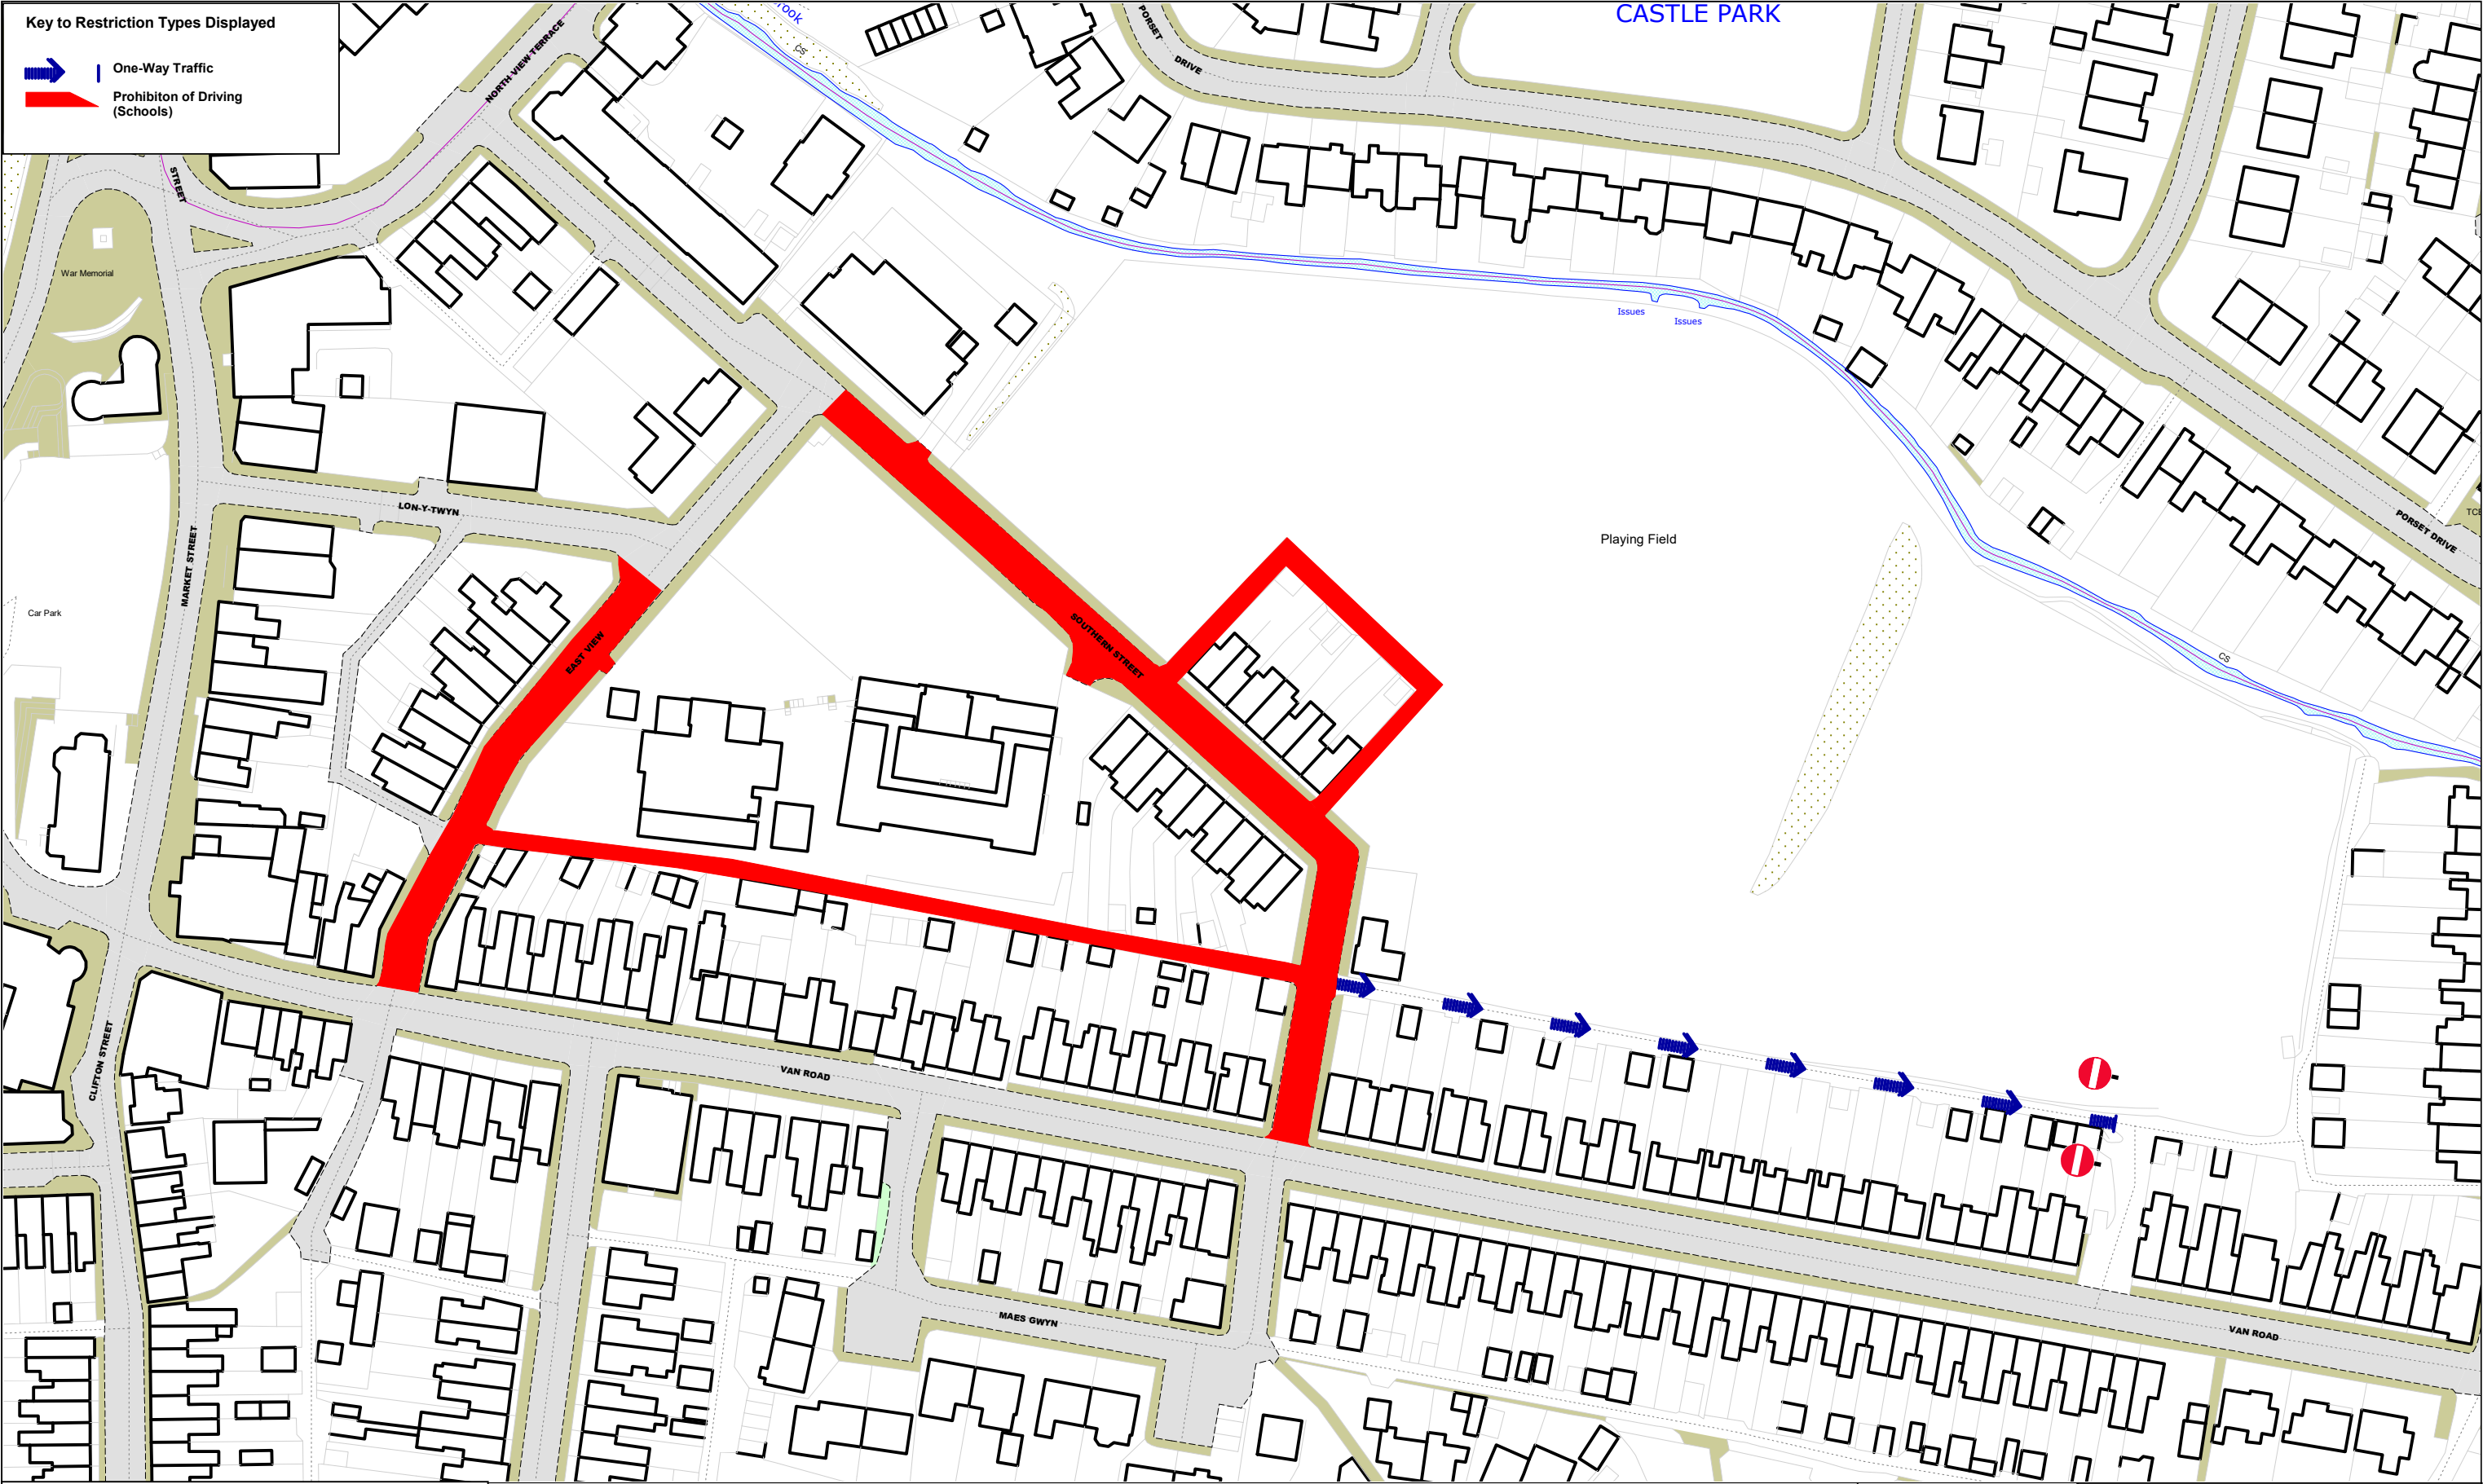



Key to Restriction Types Displayed


One-Way Traffic


Prohibition of Driving (Schools)



<div>  <p> Â© Hawfaint y Goron a hawliau cronfa ddata 2018, Cyngor Bwrdeistref Sirol Caerffili, AO 100025372. Â© Crown copyright and database rights 2018, Caerphilly County Borough Council, OS 100025372. </p> </div>	<div> <div>Title:</div> <div> Southern Street and East View, Caerphilly Proposed Experimental Traffic Regulation Orders 2020 Prohibition of Driving at School Start and Finish Times (except permit holders) and One-Way Traffic at All Times </div> </div>	<div>  </div>	<div> <div>Drawn By: RH</div> </div>
	<div> <div>Scale 1 : 1250</div> </div>		<div> <div>Date: 07/07/2020</div> </div>
	<div> <div>Dwg Number</div> </div>		