

**KEY**


- ROAD CLOSED AREA
- DIVERSION ROUTE

SIGN TO BE POSITIONED AT EACH ROAD CLOSURE POINT 1 WEEK PRIOR TO COMMENCEMENT OF WORKS

Y ffordd hon ar gau  
This road closed  
Dates & times to be arranged

**Additional signs to be supplied for the resurfacing operation**

- RHYBUDD TYLLAU ARCHWILION UWCH NA WYNEB Y FFORDD  
CAUTION RAISED IRONWORKS
- DIM MARCIAU FFORDD  
NO ROAD MARKINGS
- WYNEB FFORDD DROS DRO  
TEMPORARY ROAD SURFACE
- RAMP O'CH BLAEN  
RAMP AHEAD
- RAMP

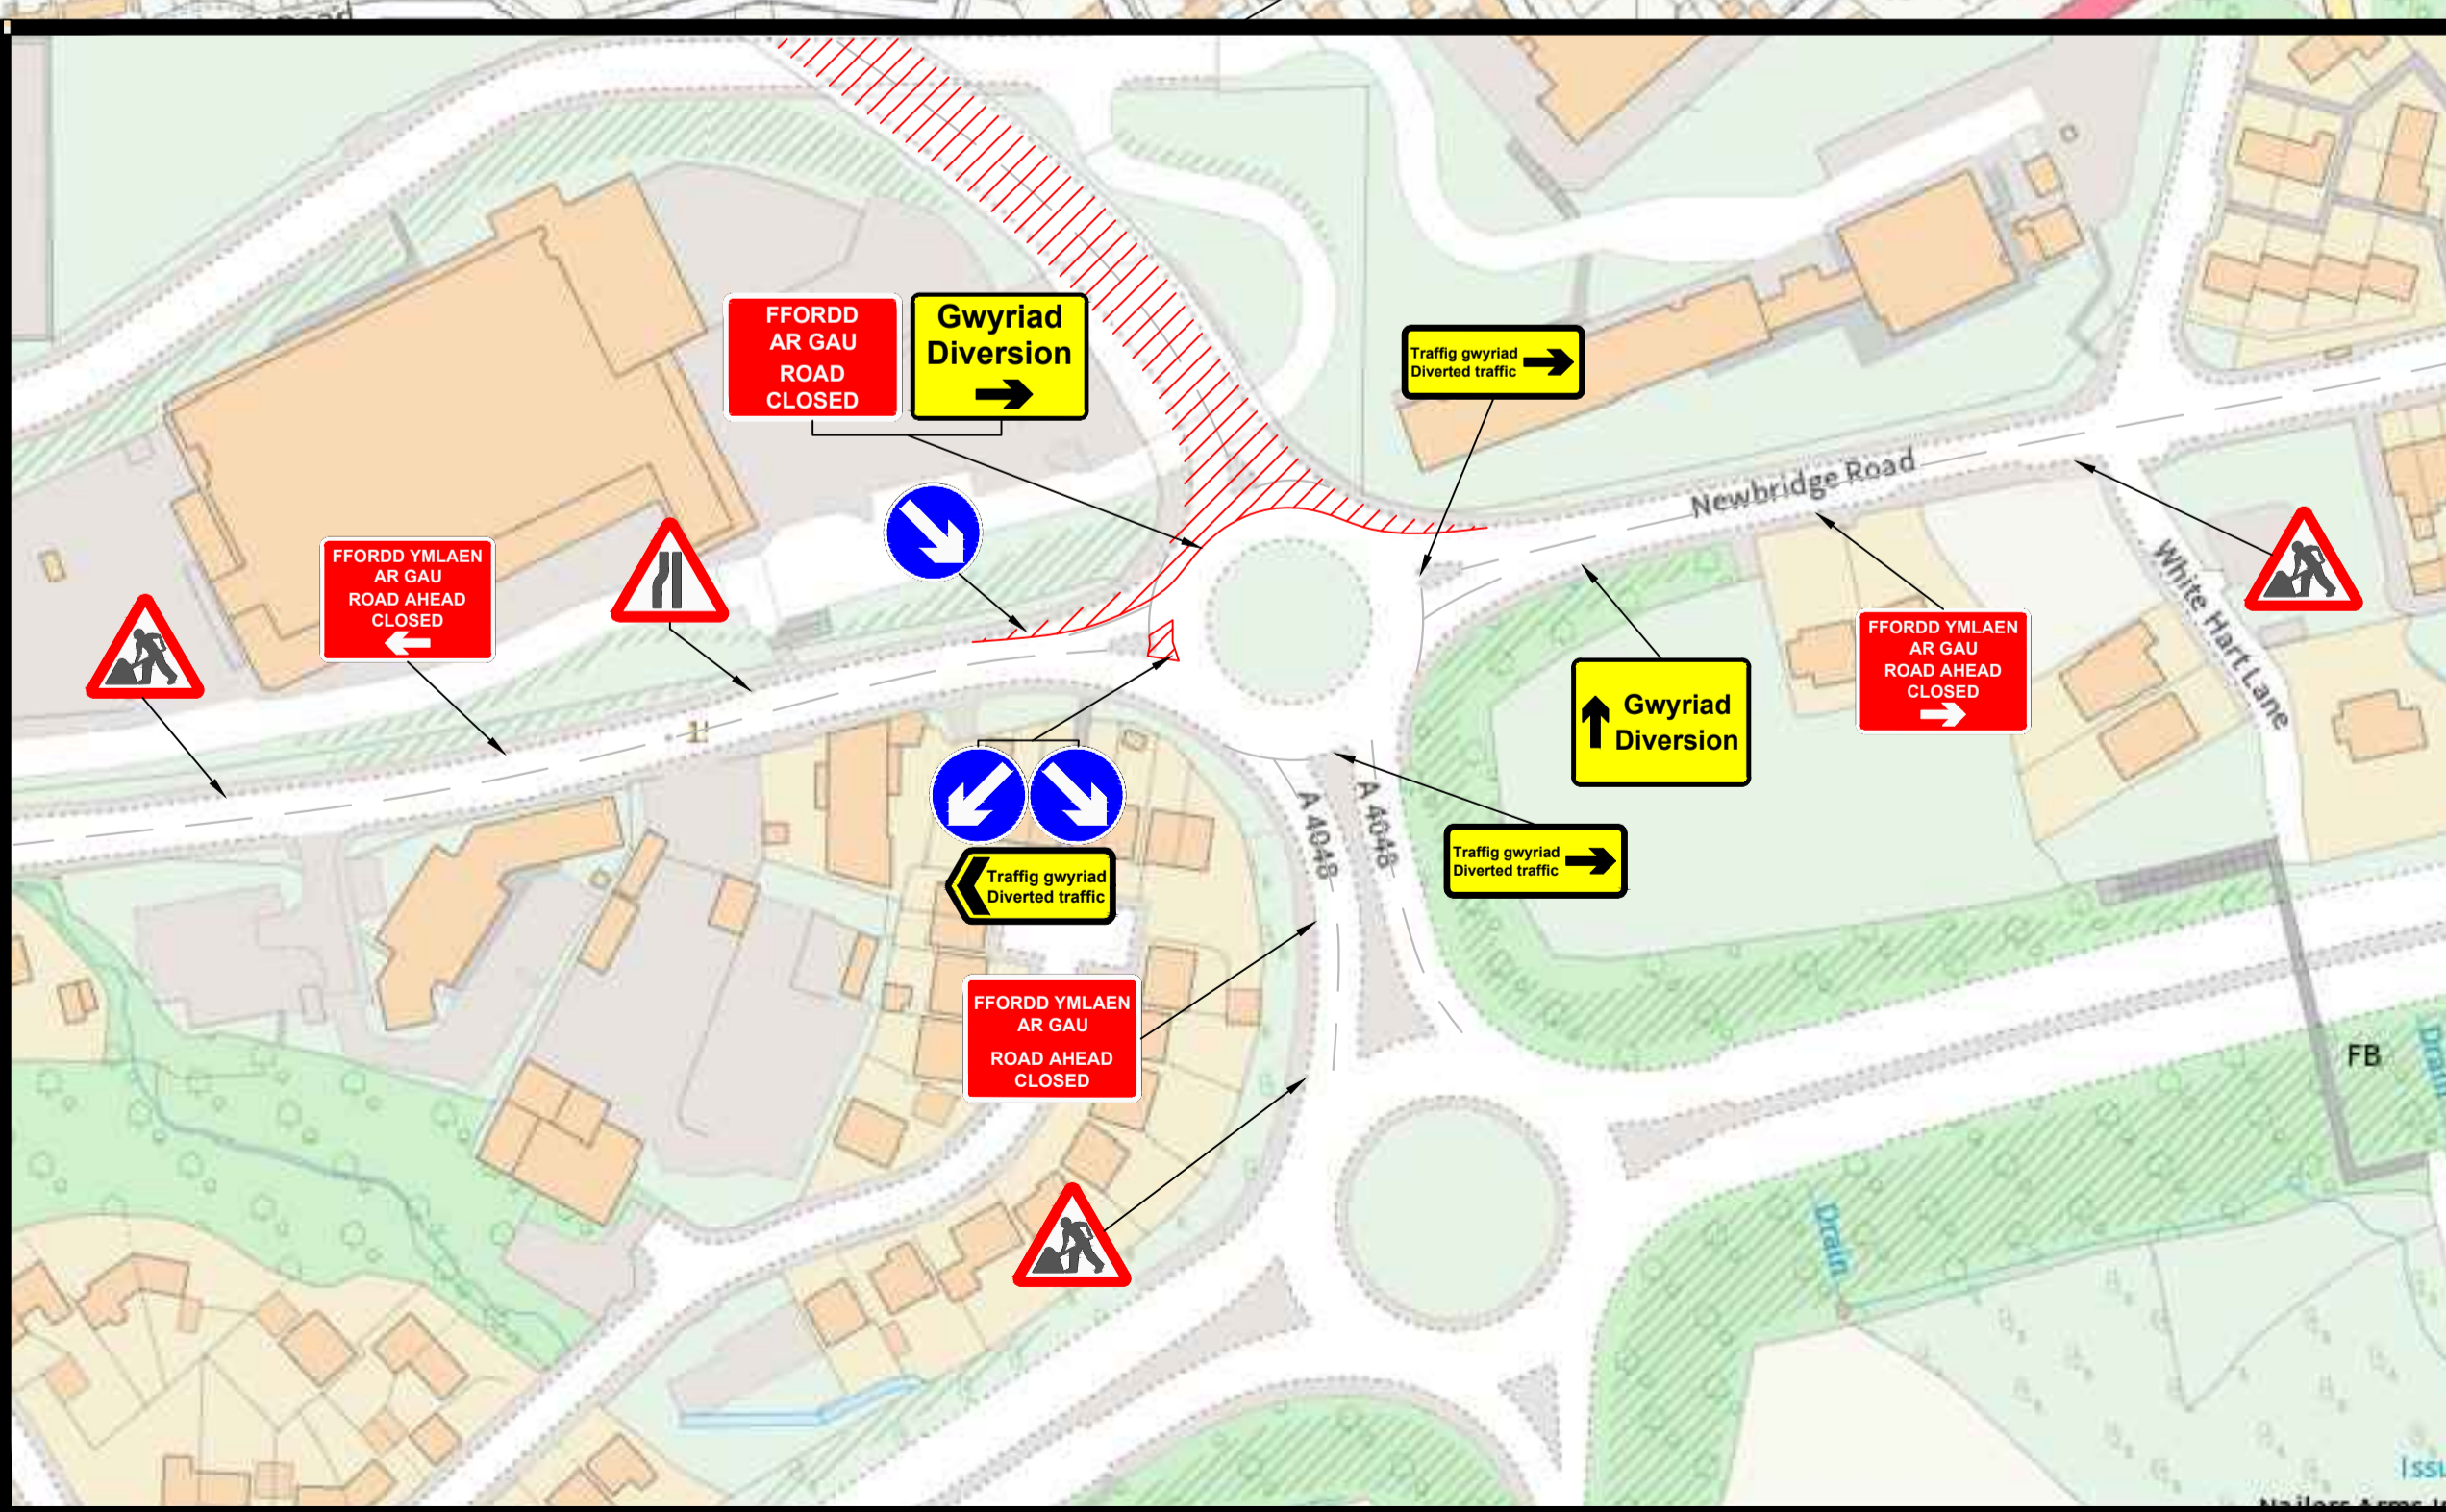

Notes:

REV:	DESCRIPTION:	BY:	DATE:
------	--------------	-----	-------

**QUANTUM**  
Traffic Management

Quantum Traffic Management  
www.quantumtm.co.uk  
+44 (0)1633 853300

CLIENT:  
**Associated Asphalt**

PROJECT NAME:  
**A4048 Sirhowy, Blackwood**

DRAWING TITLE:  
Traffic management arrangement for a full closure of the A4048 Blackwood. NP12 2FR

DRAWN: AJC    CHECKED: SP    DATE: 20/09/21

SCALE: NTS    REVISION:

DRAWING NO: AA - 001 - TMA07