

THIS DRAWING SHALL NOT BE REPRODUCED IN WHOLE OR IN PART WITHOUT THE EXPRESS PERMISSION OF THE ENGINEERING CONSULTANCY.

DO NOT SCALE

© Hawfrainnt y Goron a hawliou  
 cronfa ddata 2019 Arolwg  
 Ordnans 100025372  
 © Crown copyright and database  
 rights 2019 Ordnance Survey  
 100025372



ENGINEERING PROJECTS GROUP  
 ENGINEERING CONSULTANCY




Communities Directorate  
 Engineering Services Division  
 Ty Penallta, Tredomen Park  
 Hengoed CF82 7PG  
**Head of Infrastructure – Marcus Lloyd**  
**BEng, MBA, C.Eng, MCE, MCM, MCHT**  
 project title

New Crossing Facilities and Pedestrian  
 Access Improvements Fleur-de-Lis,  
 Pengam

drawing title

General Arrangement  
 for Public Consultation

scale	date	drawn	checked
NTS	Sep '19	JJ	
project ref. TH1229	drawing no. 04		rev.
APPROVAL <input type="checkbox"/>	COMMENT <input type="checkbox"/>	INFORMATION <input checked="" type="checkbox"/>	
DRAFTED TENDER CONTRACTDAS CONSTRUCTED			

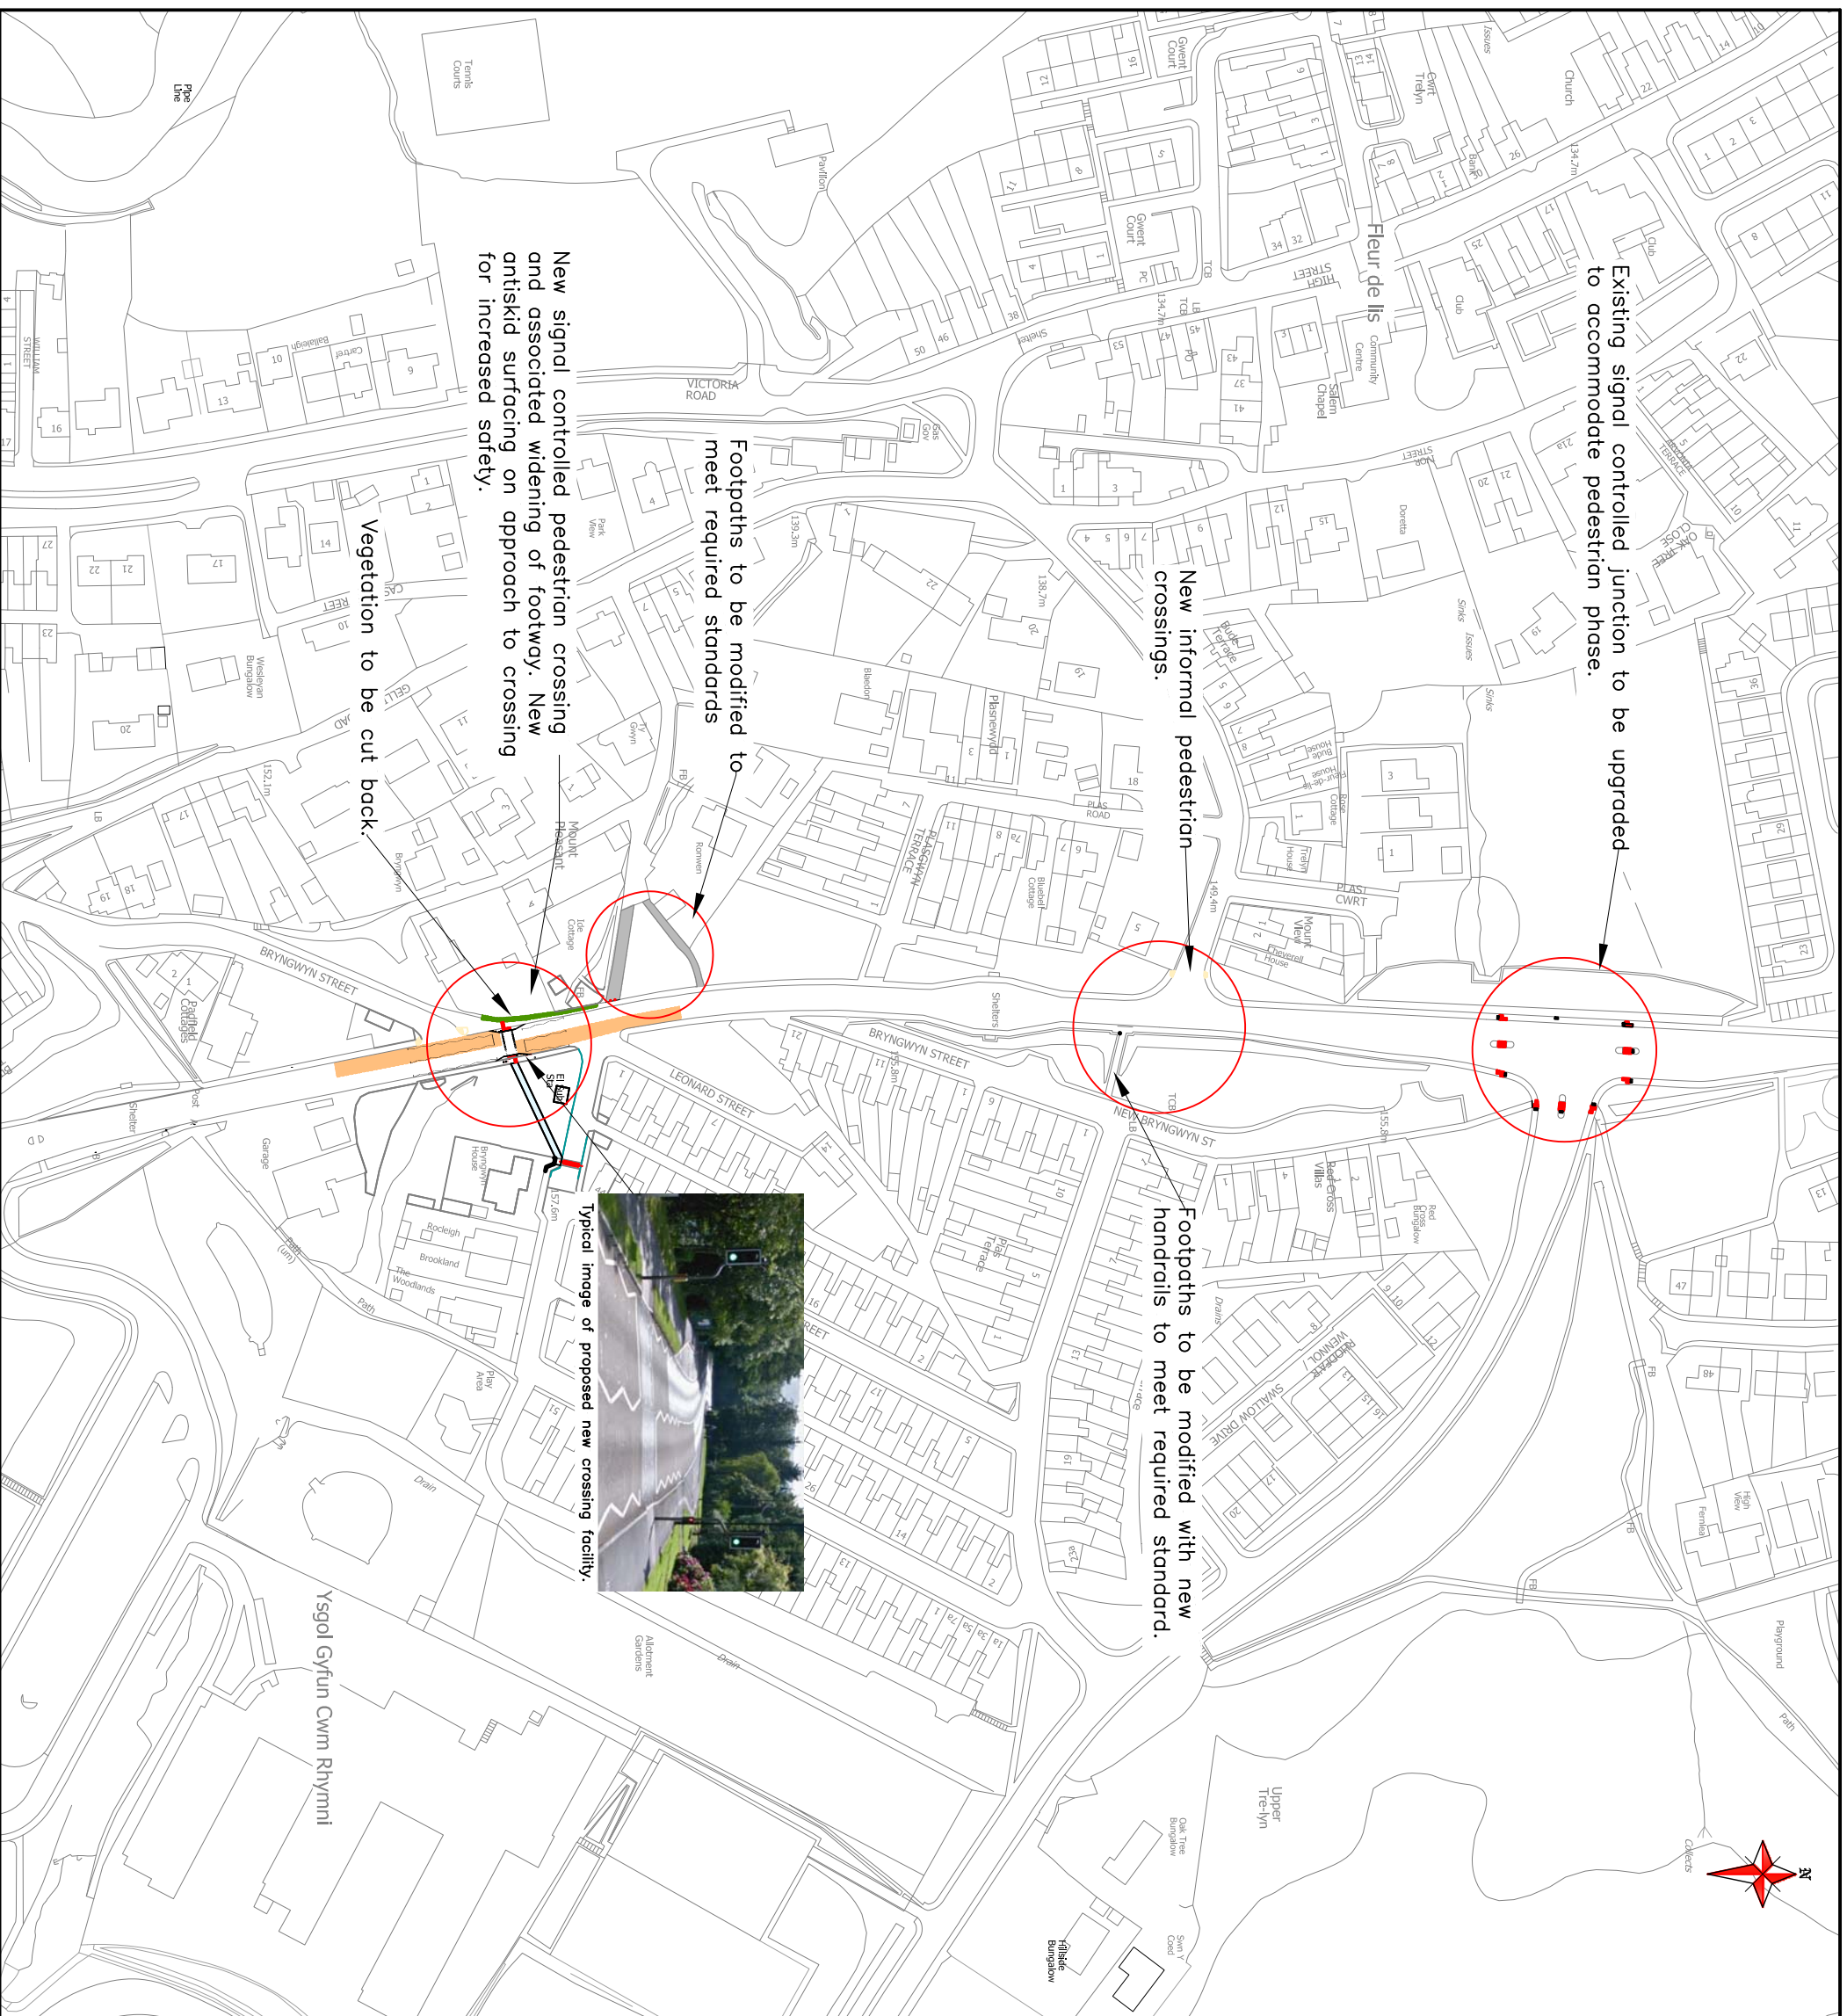

Typical image of proposed new crossing facility.