





Key to Restriction Types Displayed

-  One-Way Traffic
-  Prohibition of Driving (Schools)



Title:
Risca Primary School, Graig View and Wesley Place, Risca
Proposed Experimental Traffic Regulation Orders
Prohibition of Driving at School Start and Finish Times (except permit holders)
and One-Way Traffic at All Times

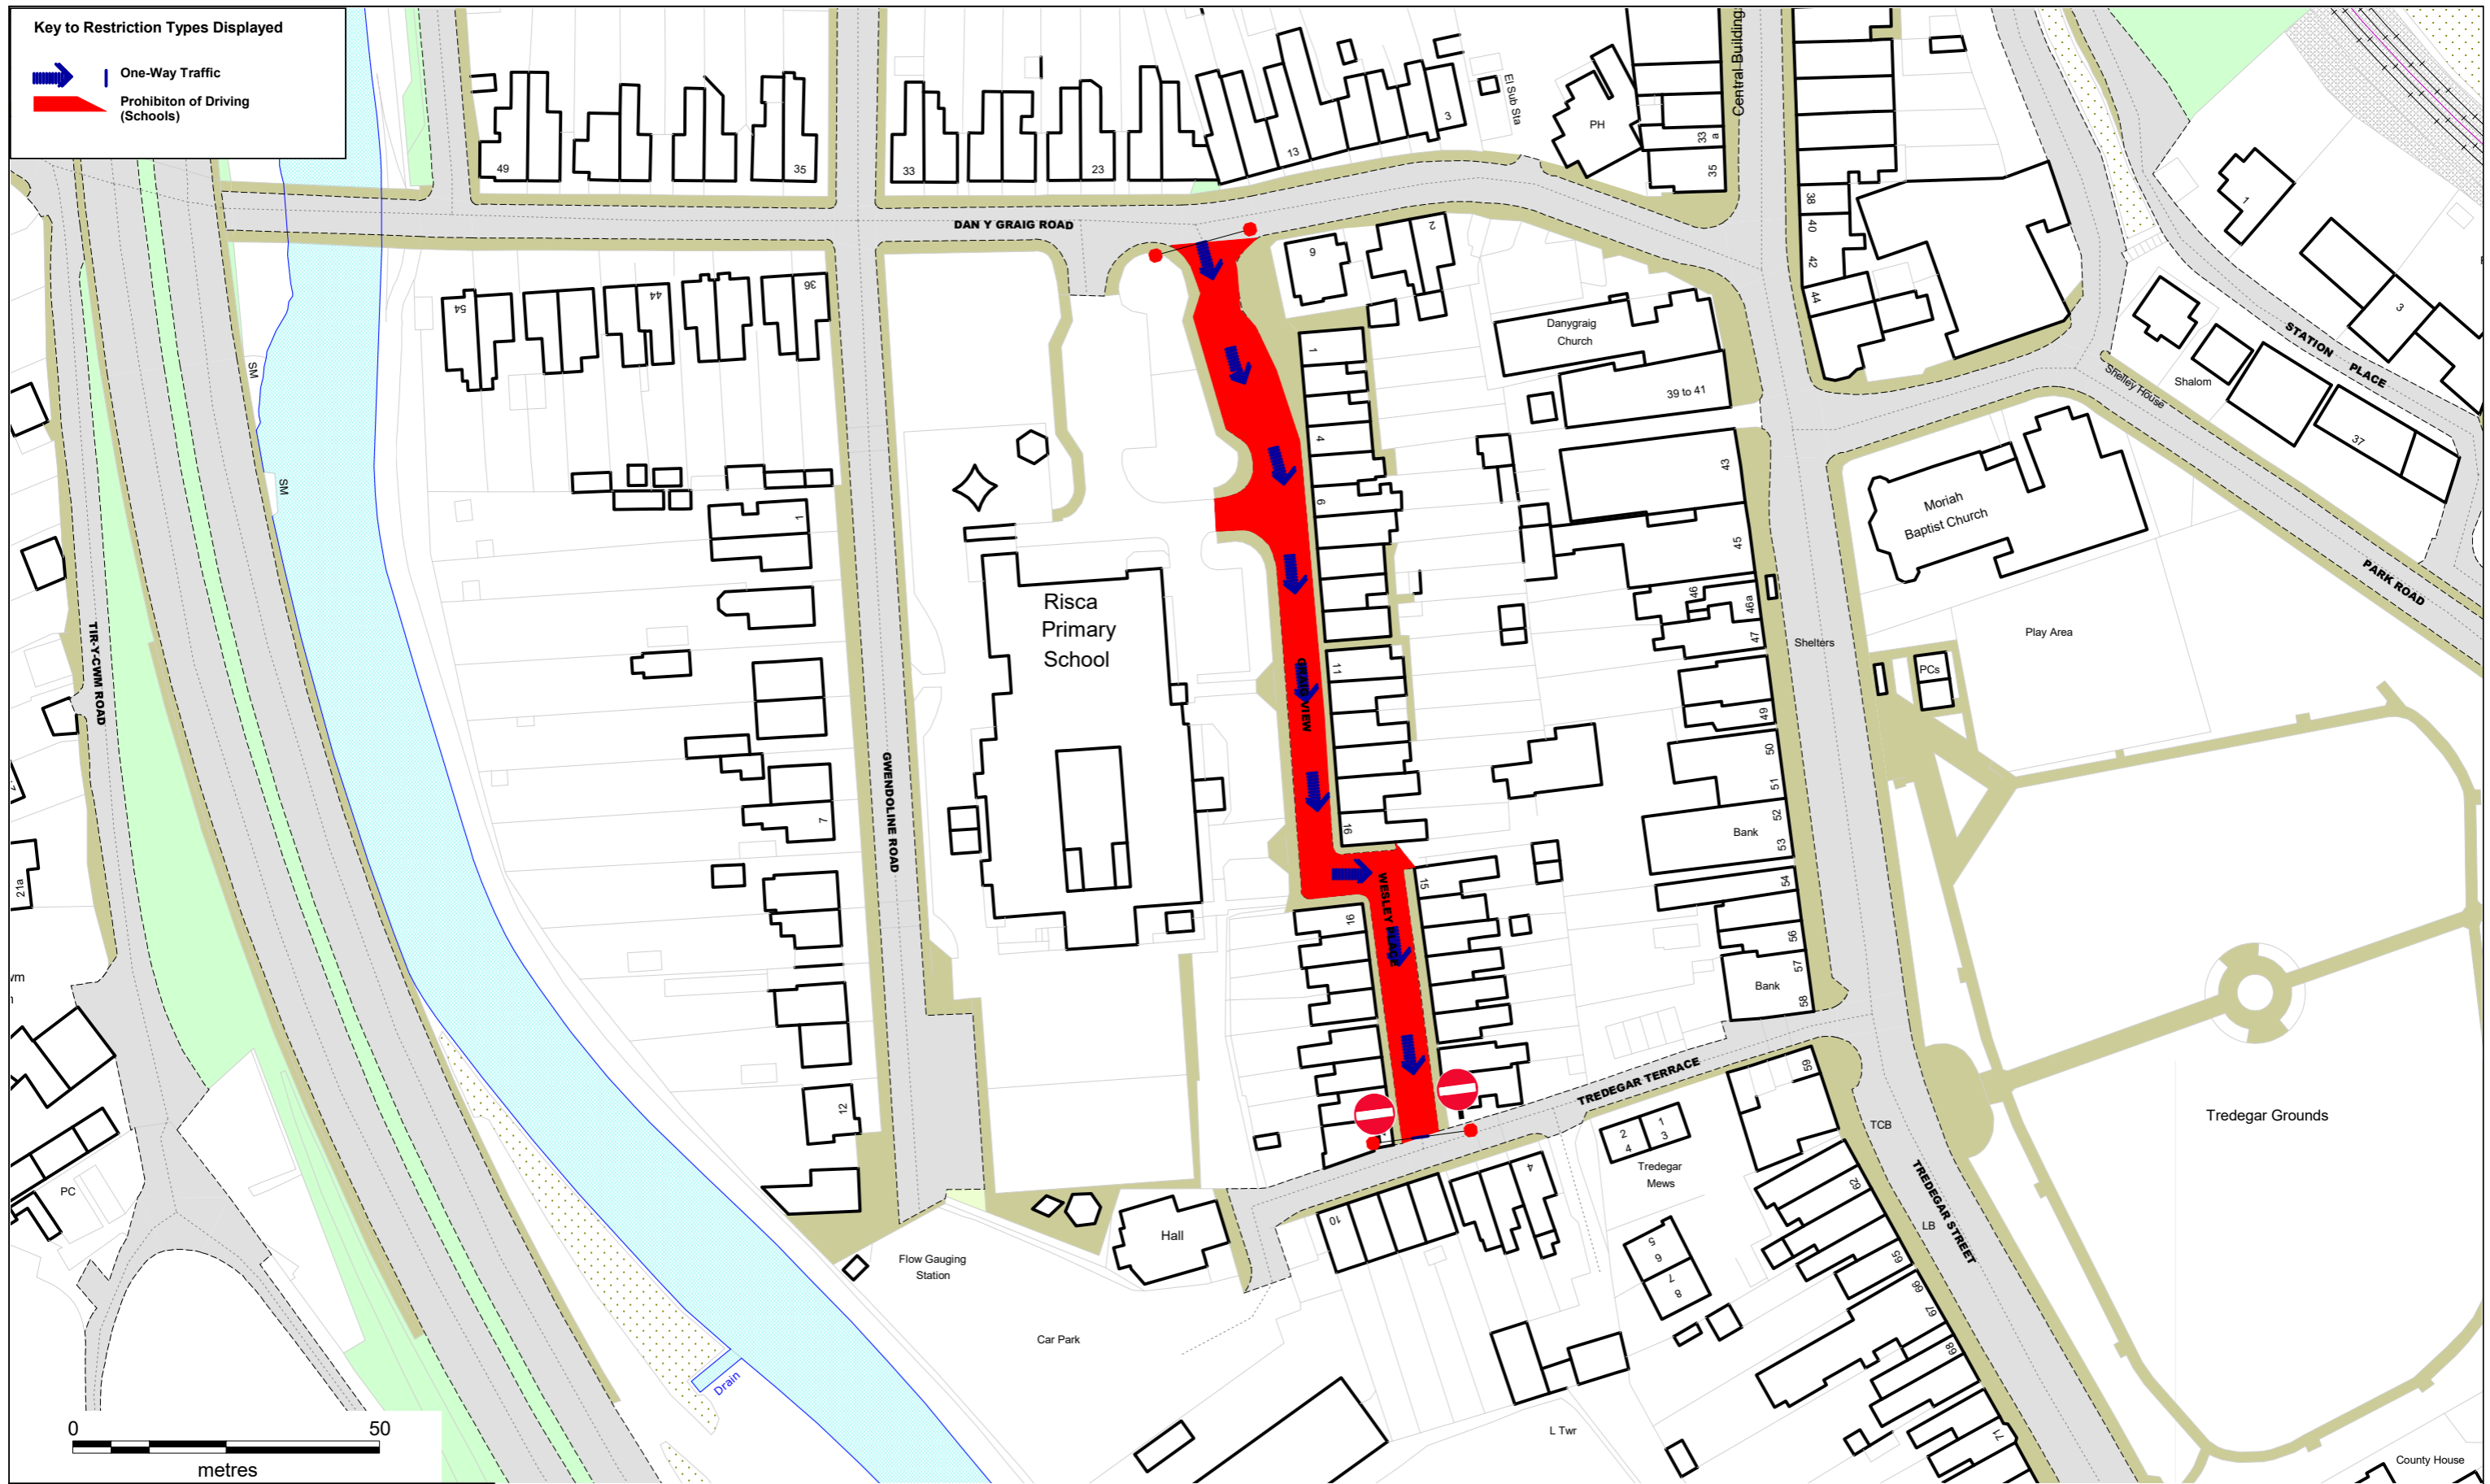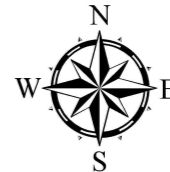

Drawn By: RH

Date: 29/06/2020

Scale 1 : 1000

Dwg Number

