

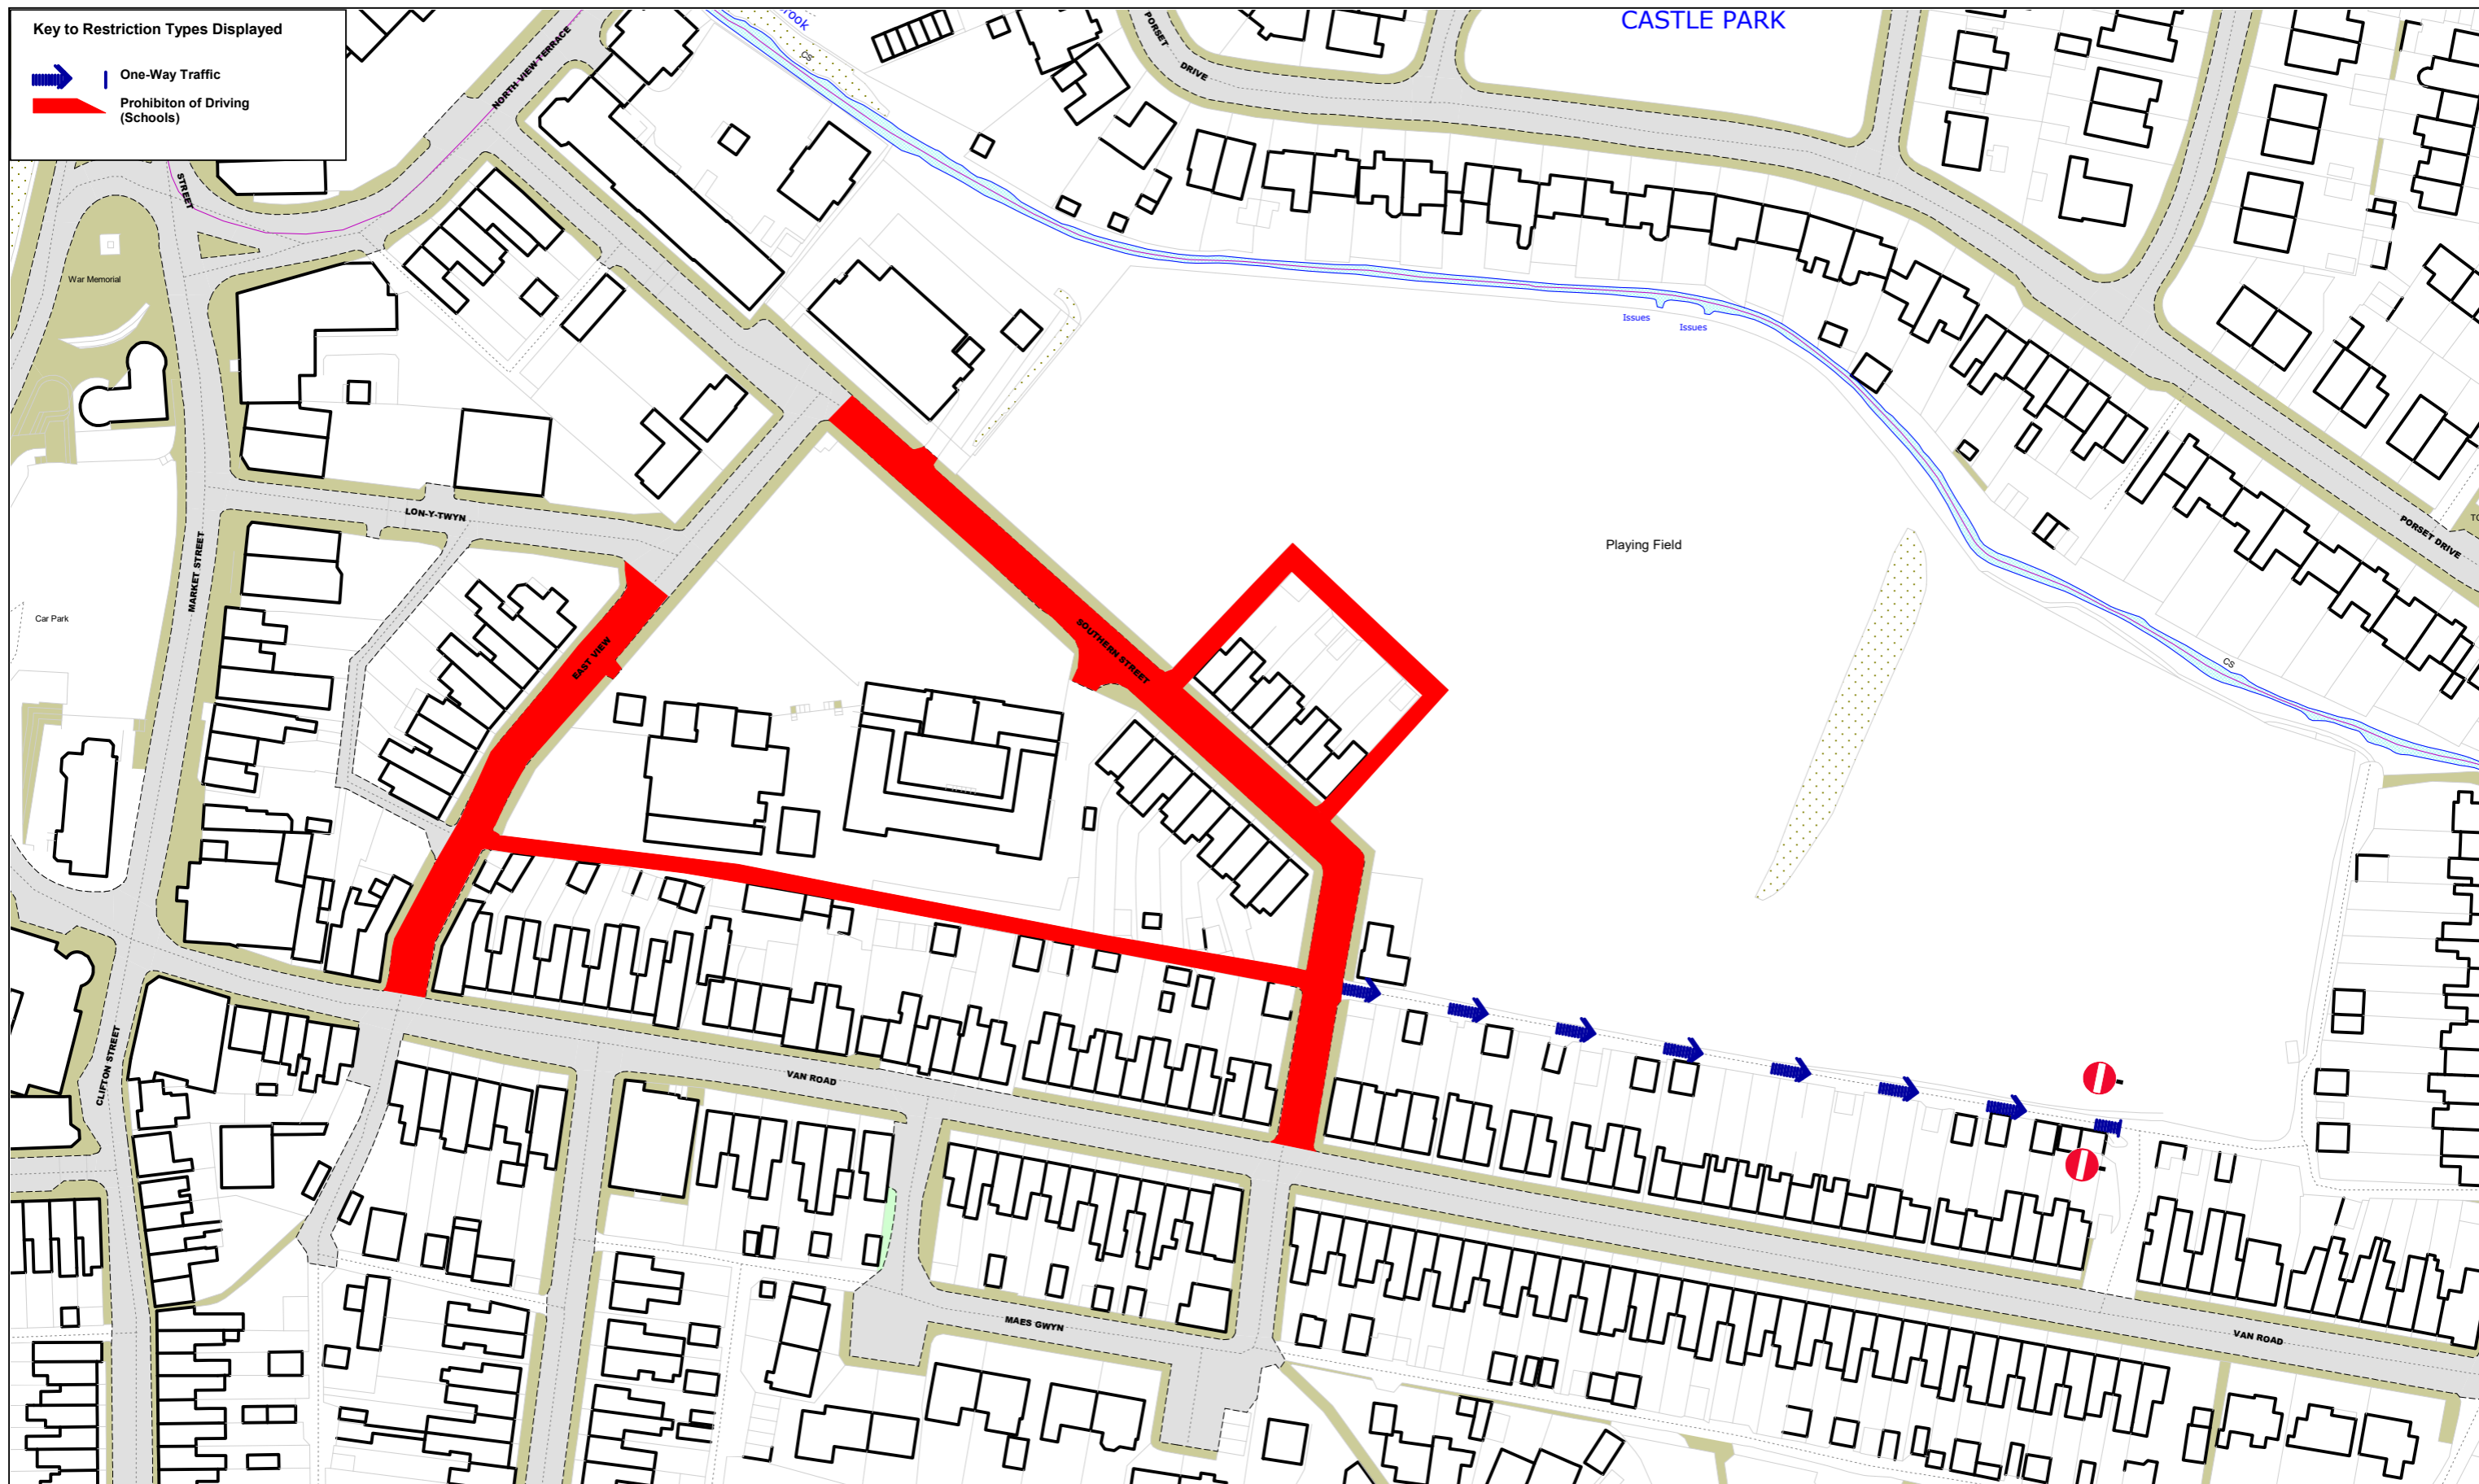


Key to Restriction Types Displayed

-  One-Way Traffic
-  Prohibition of Driving (Schools)



Title:

**Southern Street and East View, Caerphilly
Proposed Experimental Traffic Regulation Orders 2020
Prohibition of Driving at School Start and Finish Times (except permit holders) and
One-Way Traffic at All Times**



Drawn By: RH

Date: 07/07/2020

Scale 1 : 1250

Dwg Number



Â© Hawfaint y Goron a hawliau cronfa ddata 2018, Cyngor Bwrdeistref Sirol Caerffili, AO 100025372.

Â© Crown copyright and database rights 2018, Caerphilly County Borough Council, OS 100025372.