


Â© Hawlfraint y Goron a hawliau cronfa ddata 2018,
 Cyngor Bwrdeistref Sirol Caerffili, AO 100025372.

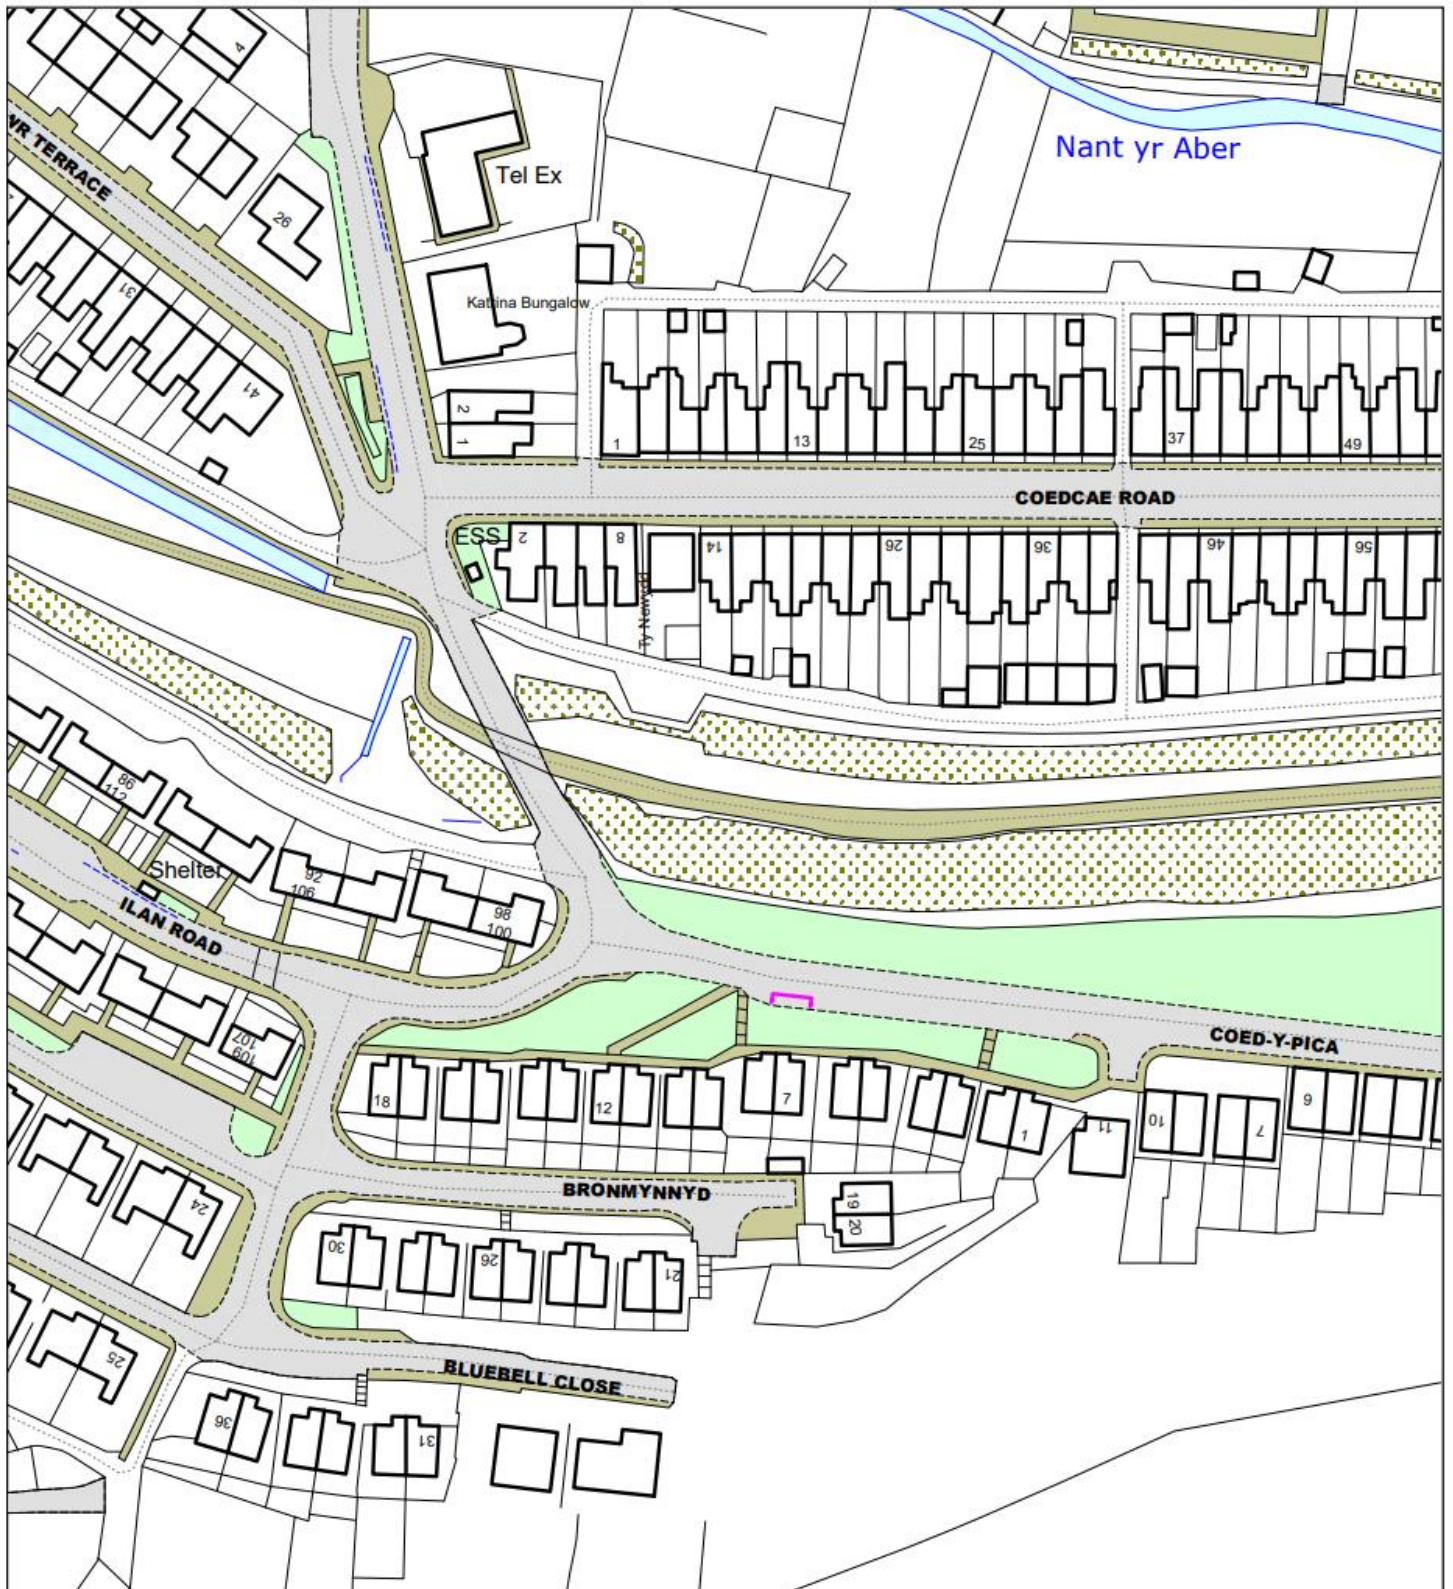

Â© Crown copyright and database rights 2018,
 Caerphilly County Borough Council, OS 100025372.

Cynllun arfaethedig i ddarparu a gael gwared ar Le Parcio i Bobl Anabl
13 Park Street a 2 Beecher Terrace, Crosskeys
Proposed Provision and Removal of Disabled Persons Parking Places
13 Park Street and 2 Beecher Terrace, Crosskeys

Tynnwyd gan / Drawn By	Dyddiad / Date	Graddfa / Scale	Rhif y llun / Dwg Number
TG	23/01/2024	Nid wrth raddfa / NTS	TM/2024/03



Allwedd i'r mathau o gyfyngiadau a ddangosir
Key to Restriction Types Displayed

-  Gorchymynion Traffig a Gadarnhawyd (wedi pylu)
Confirmed Traffic Orders (faded)
-  Cynllun arfaethedig i ddarparu Cilfach Barcio i Bobl Anabl.
Proposed provision of Disabled Persons Parking Bay.




© Hawlfraint y Goron a hawliau cronfa ddata 2018,
 Cyngor Bwrdeistref Sirol Caerffili, AO 100025372.

© Crown copyright and database rights 2018,
 Caerphilly County Borough Council, OS 100025372.

Cynllun arfaethedig i ddarparu Lle Parcio i Bobl Anabl
Coed-y-Pica, Abertridwr

Proposed Provision of Disabled Persons Parking Place
Coed-y-Pica, Abertridwr

Tynnwyd gan / Drawn By	Dyddiad / Date	Graddfa / Scale	Rhif y llun / Dwg Number
TG	17/04/2024	Nid wrth raddfa / NTS	TM/2024/01A

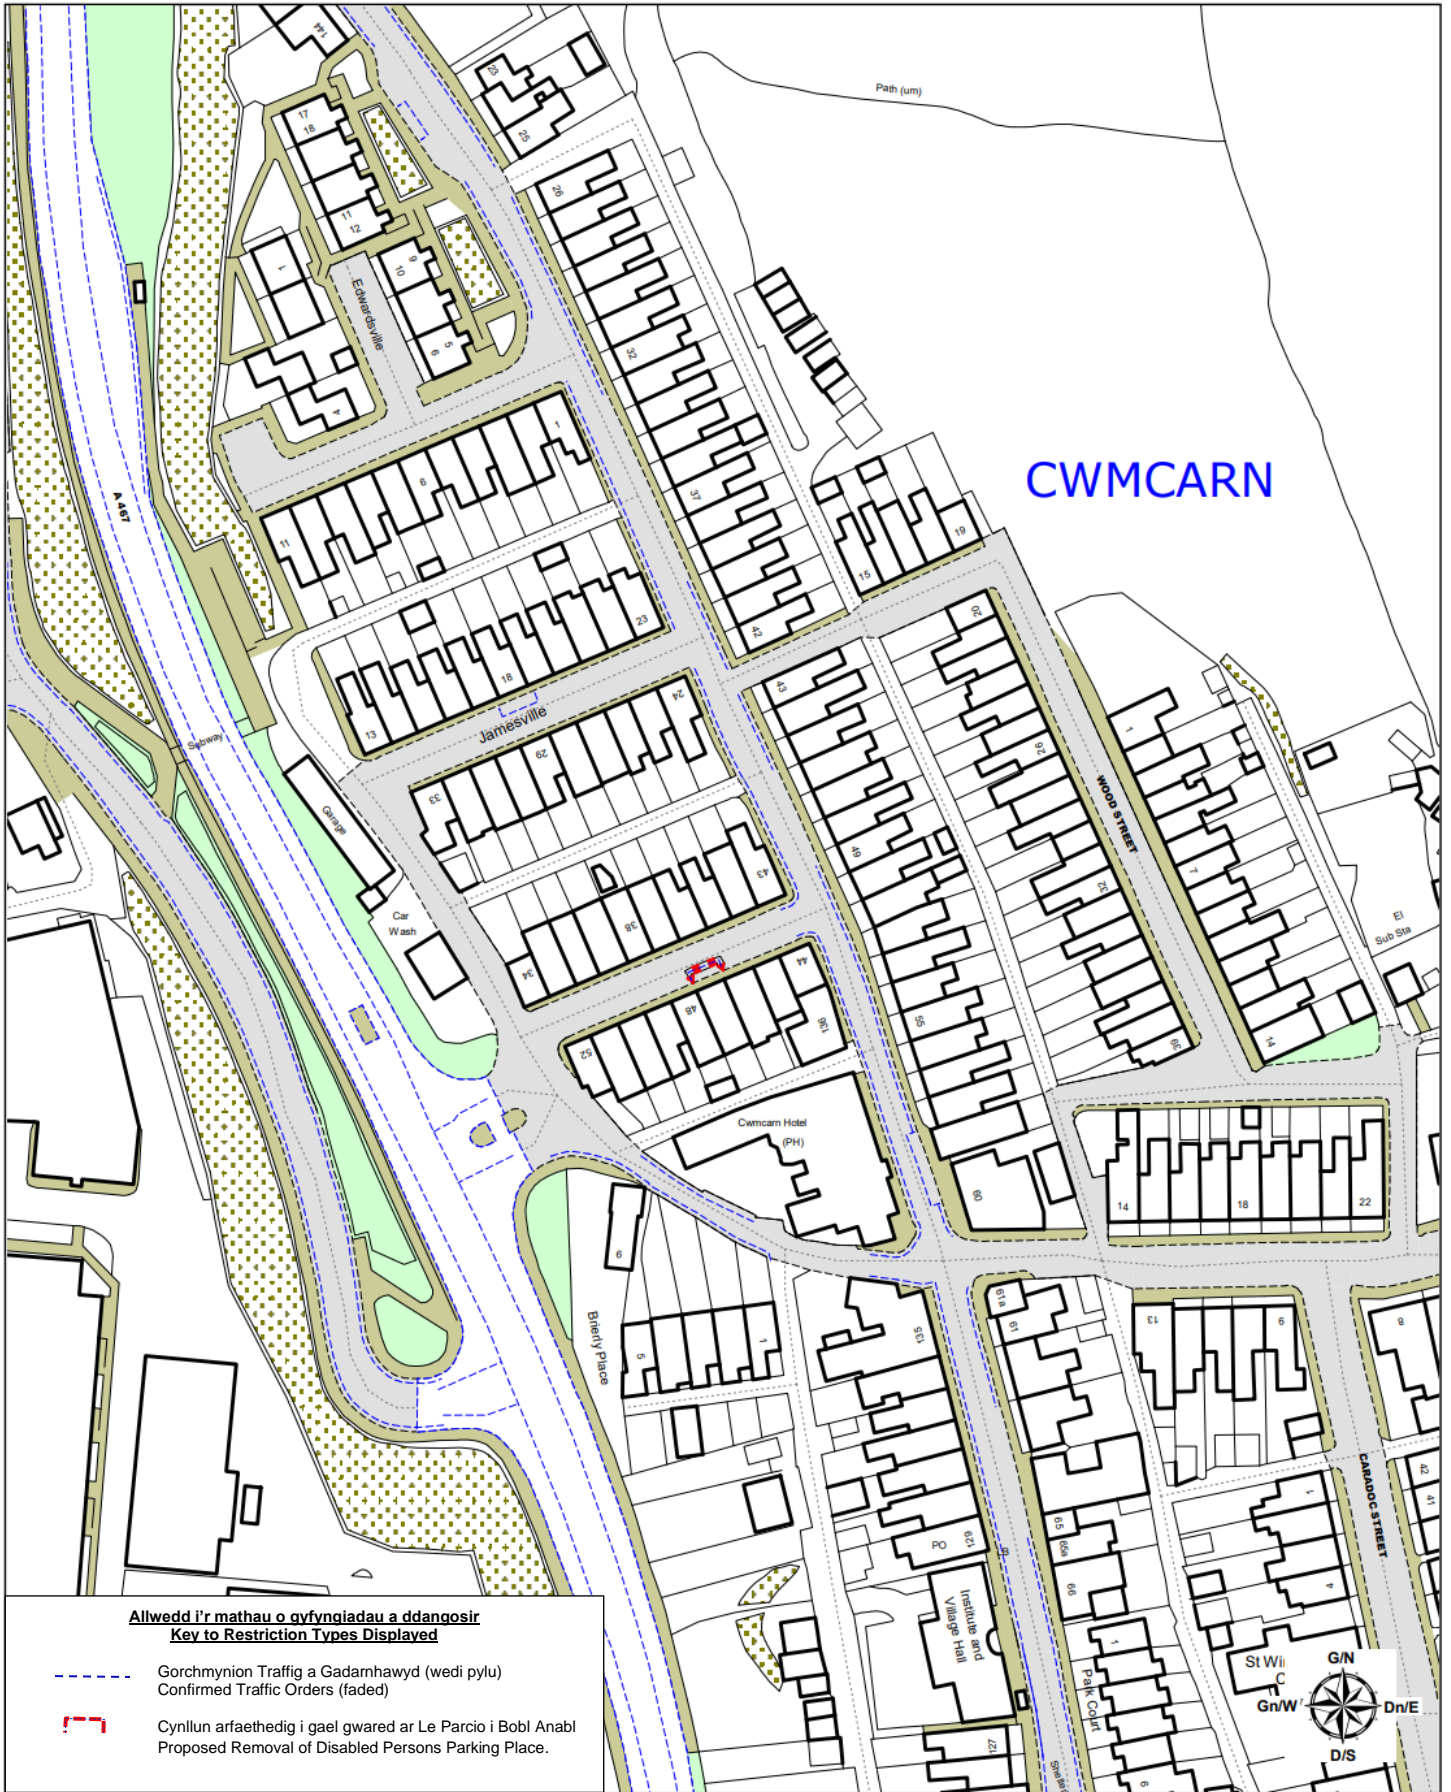

**Allwedd i'r mathau o gyfyngiadau a ddangosir
Key to Restriction Types Displayed**

- - - - - Gorchmynion Traffig a Gadarnhawyd (wedi pylu)
Confirmed Traffic Orders (faded)
- - - - - Cynllun arfaethedig i gael gwared ar Le Parcio i Bobl Anabl
Proposed Removal of Disabled Persons Parking Place.



Â© Hawlfraint y Goron a hawliau cronfa ddata 2018,
Cyngor Bwrdeistref Sirol Caerffili, AO 100025372.

Â© Crown copyright and database rights 2018,
Caerphilly County Borough Council, OS 100025372.

**Cynllun arfaethedig i gael gwared ar Le Parcio i Bobl Anabl
47 Jamesville, Cwmcarn**

**Proposed Removal of Disabled Persons Parking Place
47 Jamesville, Cwmcarn**

Tynnwyd gan / Drawn By	Dyddiad / Date	Graddfa / Scale	Rhif y llun / Dwg Number
TG	23/01/2024	Nid wrth raddfa / NTS	TM/2024/02



**Allwedd i'r mathau o qvfyngiadau a ddangosir
Key to Restriction Types Displayed**

- - - - - Gorchmynion Traffig a Gadarnhawyd (wedi pyltu)
Confirmed Traffic Orders (faded)
- - - - - Cynllun arfaethedig i gael gwared ar Le Parcio i Bobl Anabl
Proposed Removal of Disabled Persons Parking Place.



Â© Hawlfraint y Goron a hawliau cronfa ddata 2018,
Cyngor Bwrdeistref Sirol Caerffili, AO 100025372.

Â© Crown copyright and database rights 2018,
Caerphilly County Borough Council, OS 100025372.

**Cynllun arfaethedig i gael gwared ar Le Parcio i Bobl Anabl
120 North Road, Pont-y-waun**

**Proposed Removal of Disabled Persons Parking Place
120 North Road, Pont-y-waun**

Tynnwyd gan / Drawn By	Dyddiad / Date	Graddfa / Scale	Rhif y llun / Dwg Number
TG	17/04/2024	Nid wrth raddfa / NTS	TM/2024/08A