




WVCAE-02

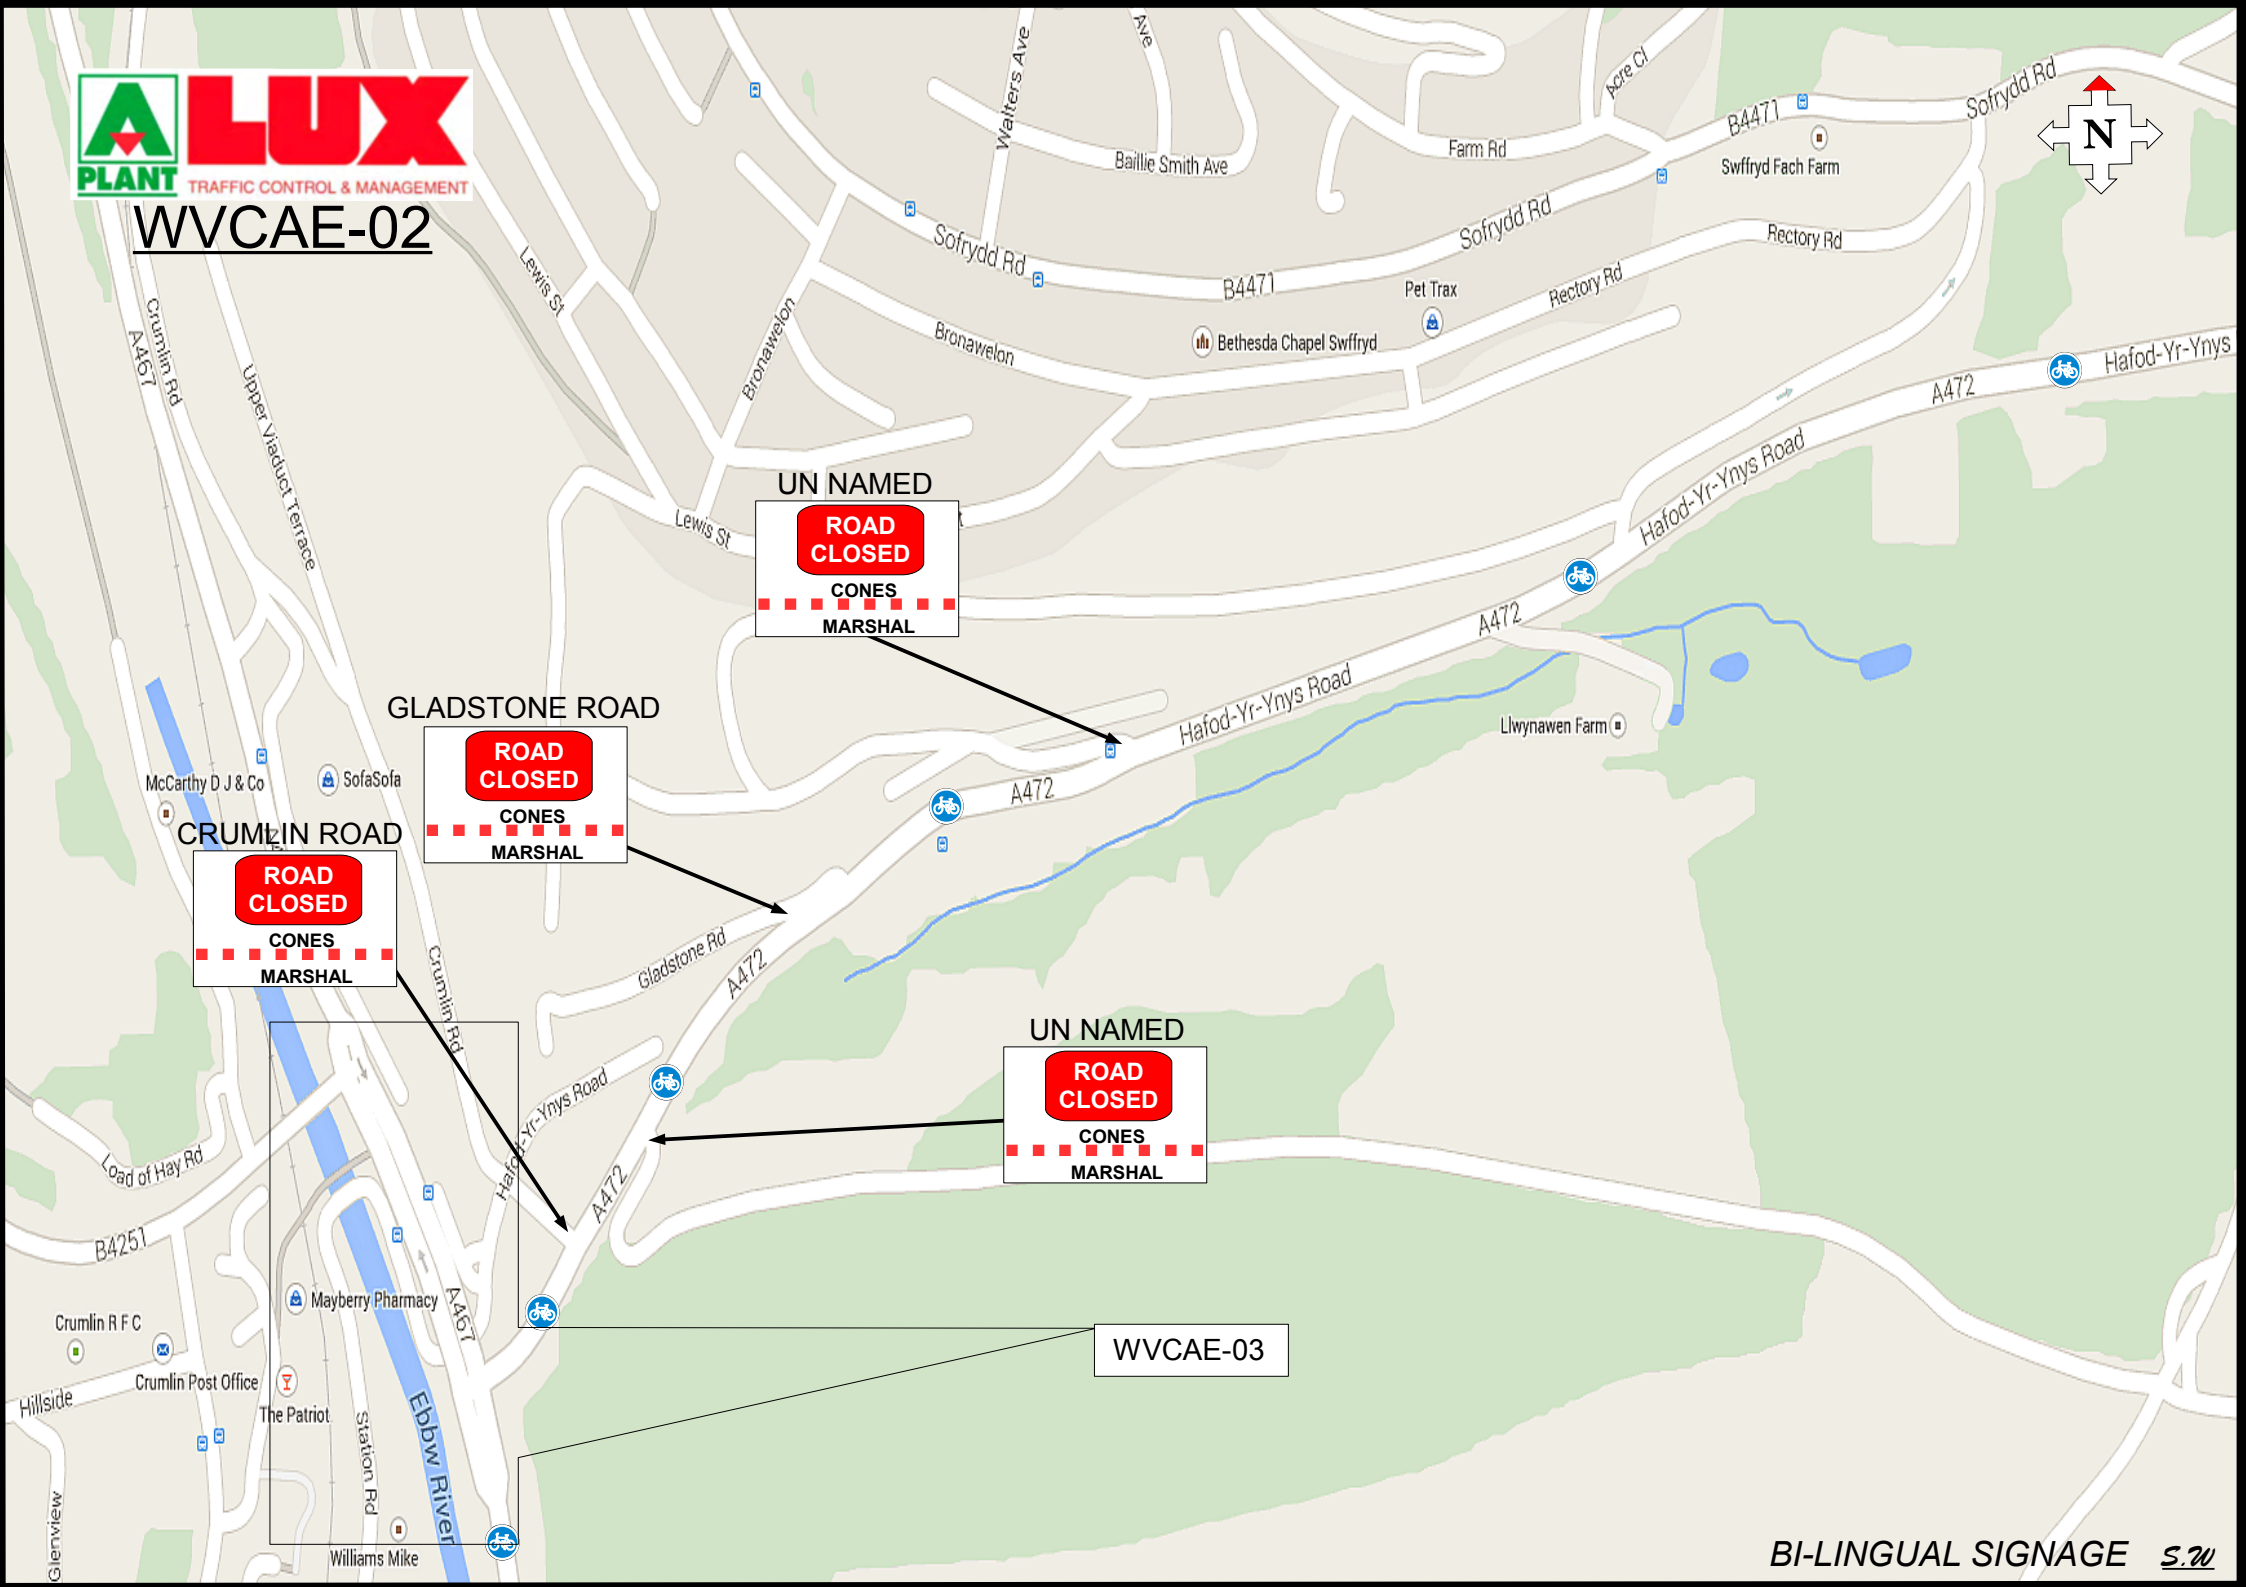

WVCAE-03

WVCAE-03

CRUMLIN

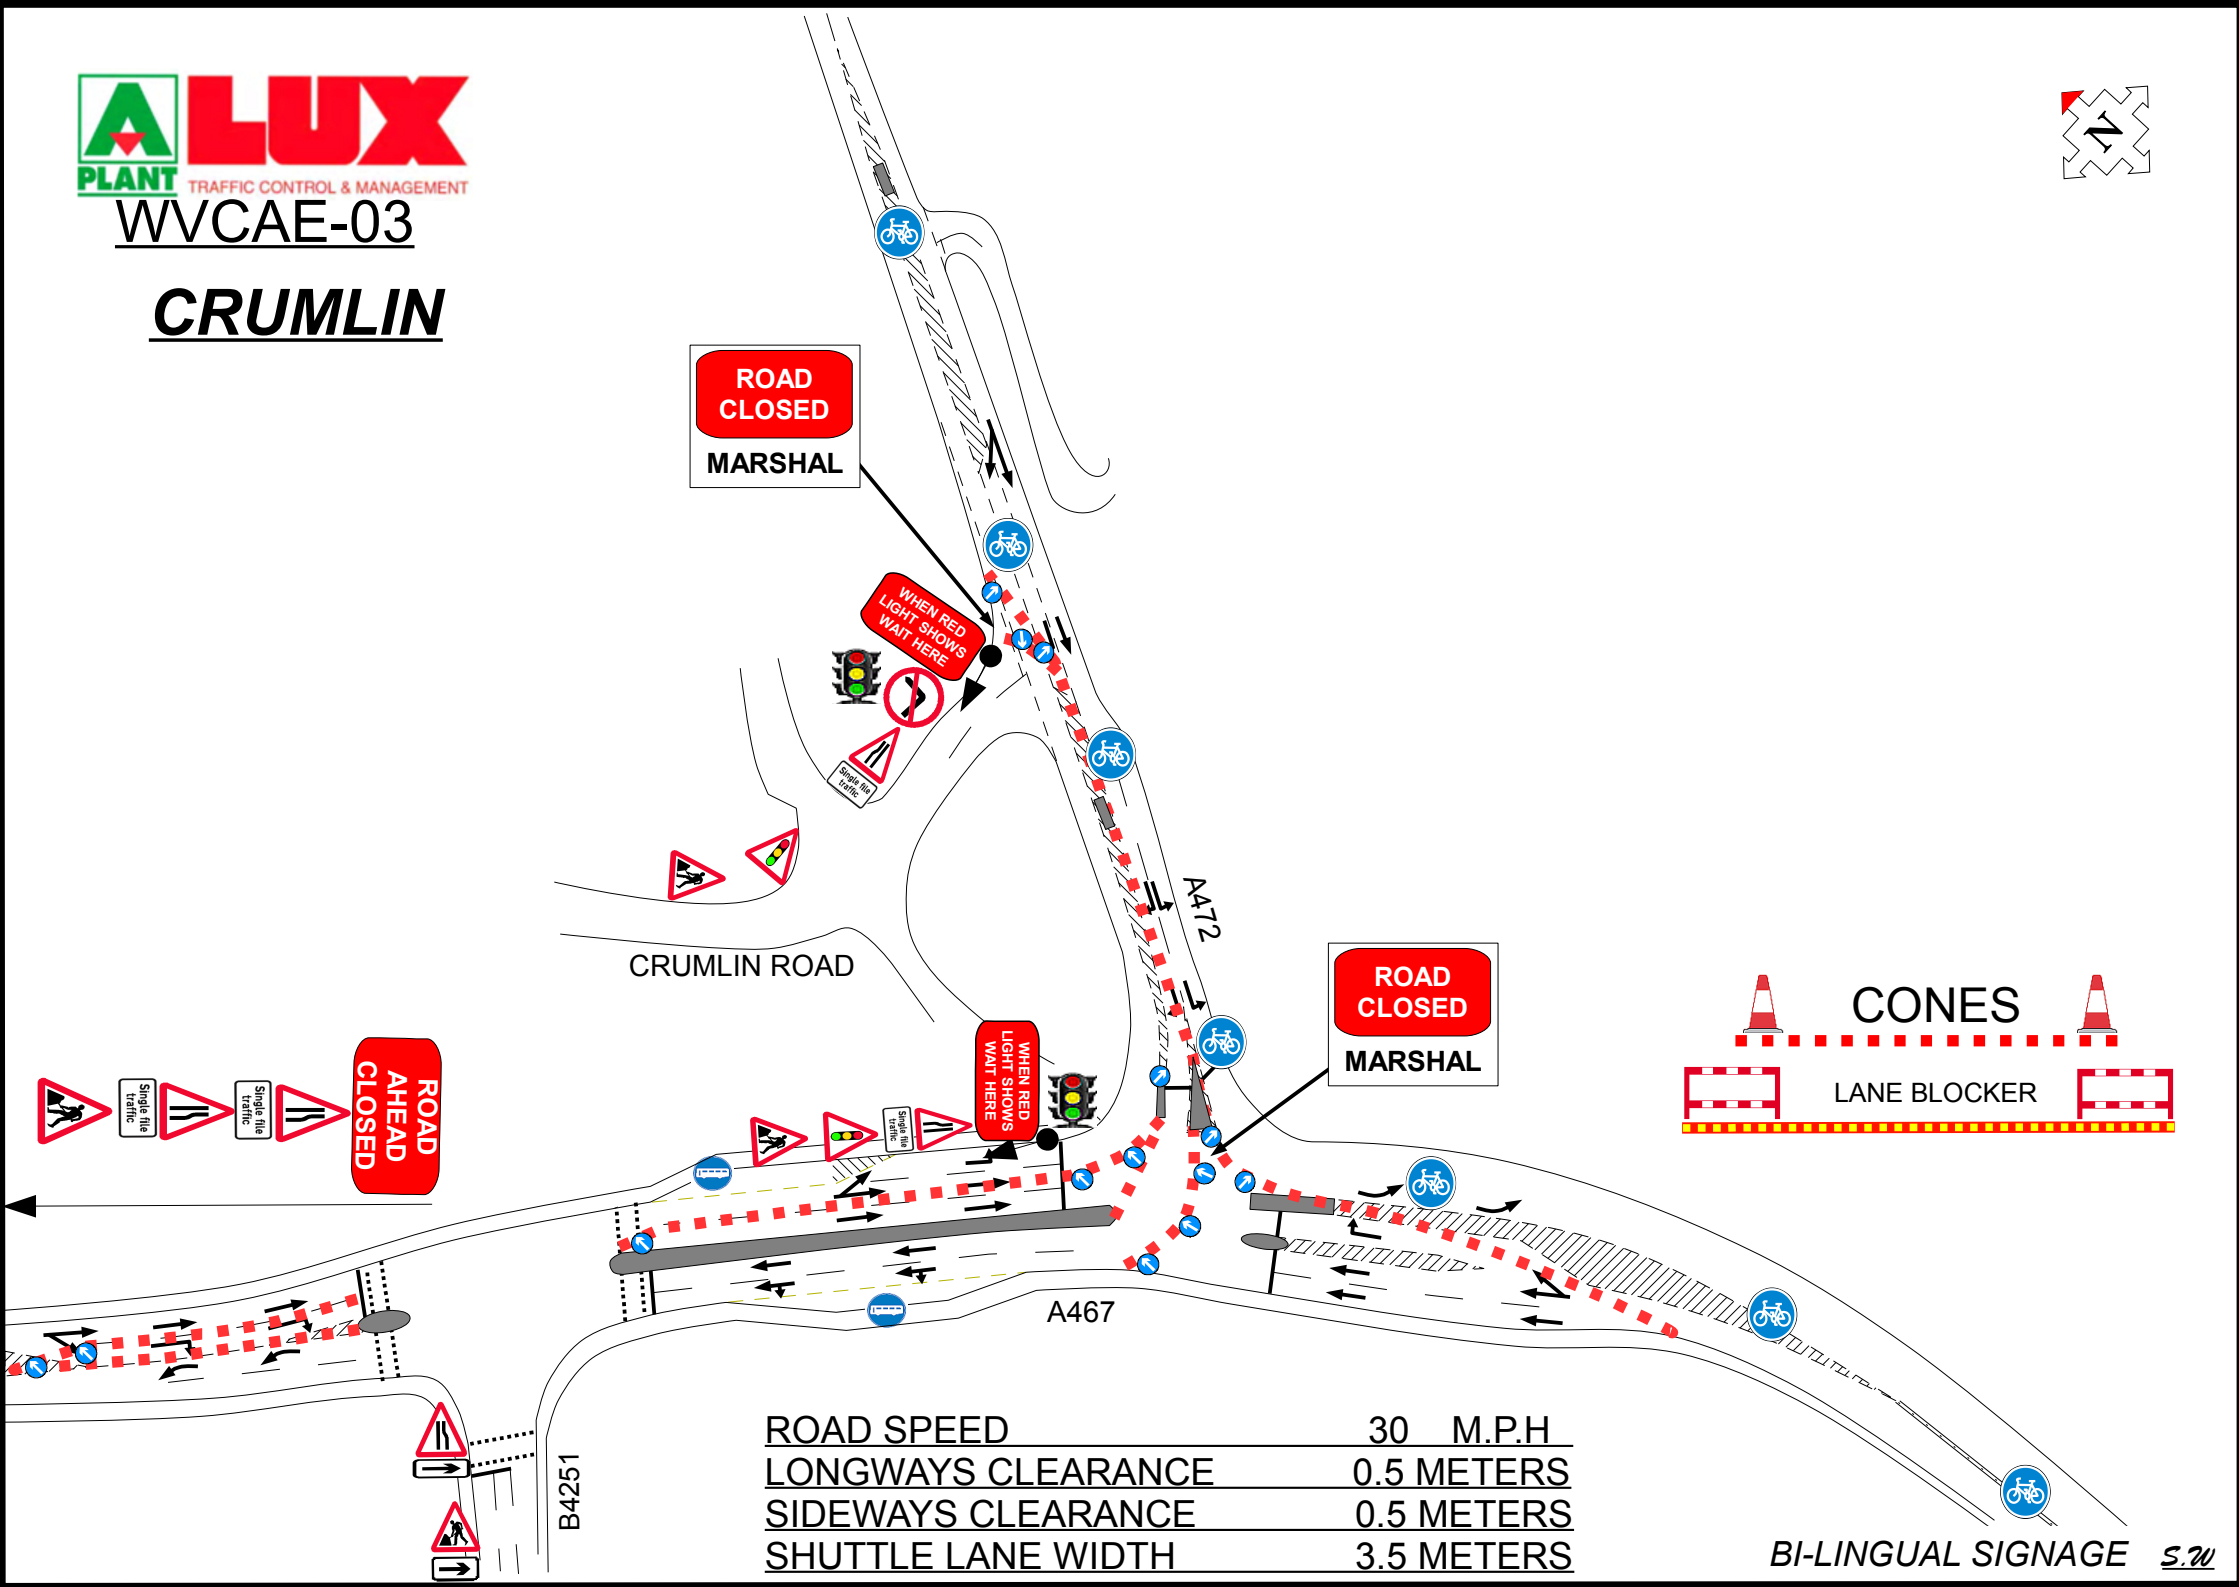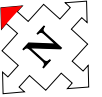



WVCAE-04


CRAI Activity Park

TECHNOLOGY PARK

ROAD
CLOSED



CONES

MARSHAL


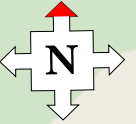


WVCAE-05

BI-LINGUAL SIGNAGE *S.W.*

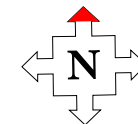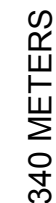


BI-LINGUAL SIGNAGE S.W

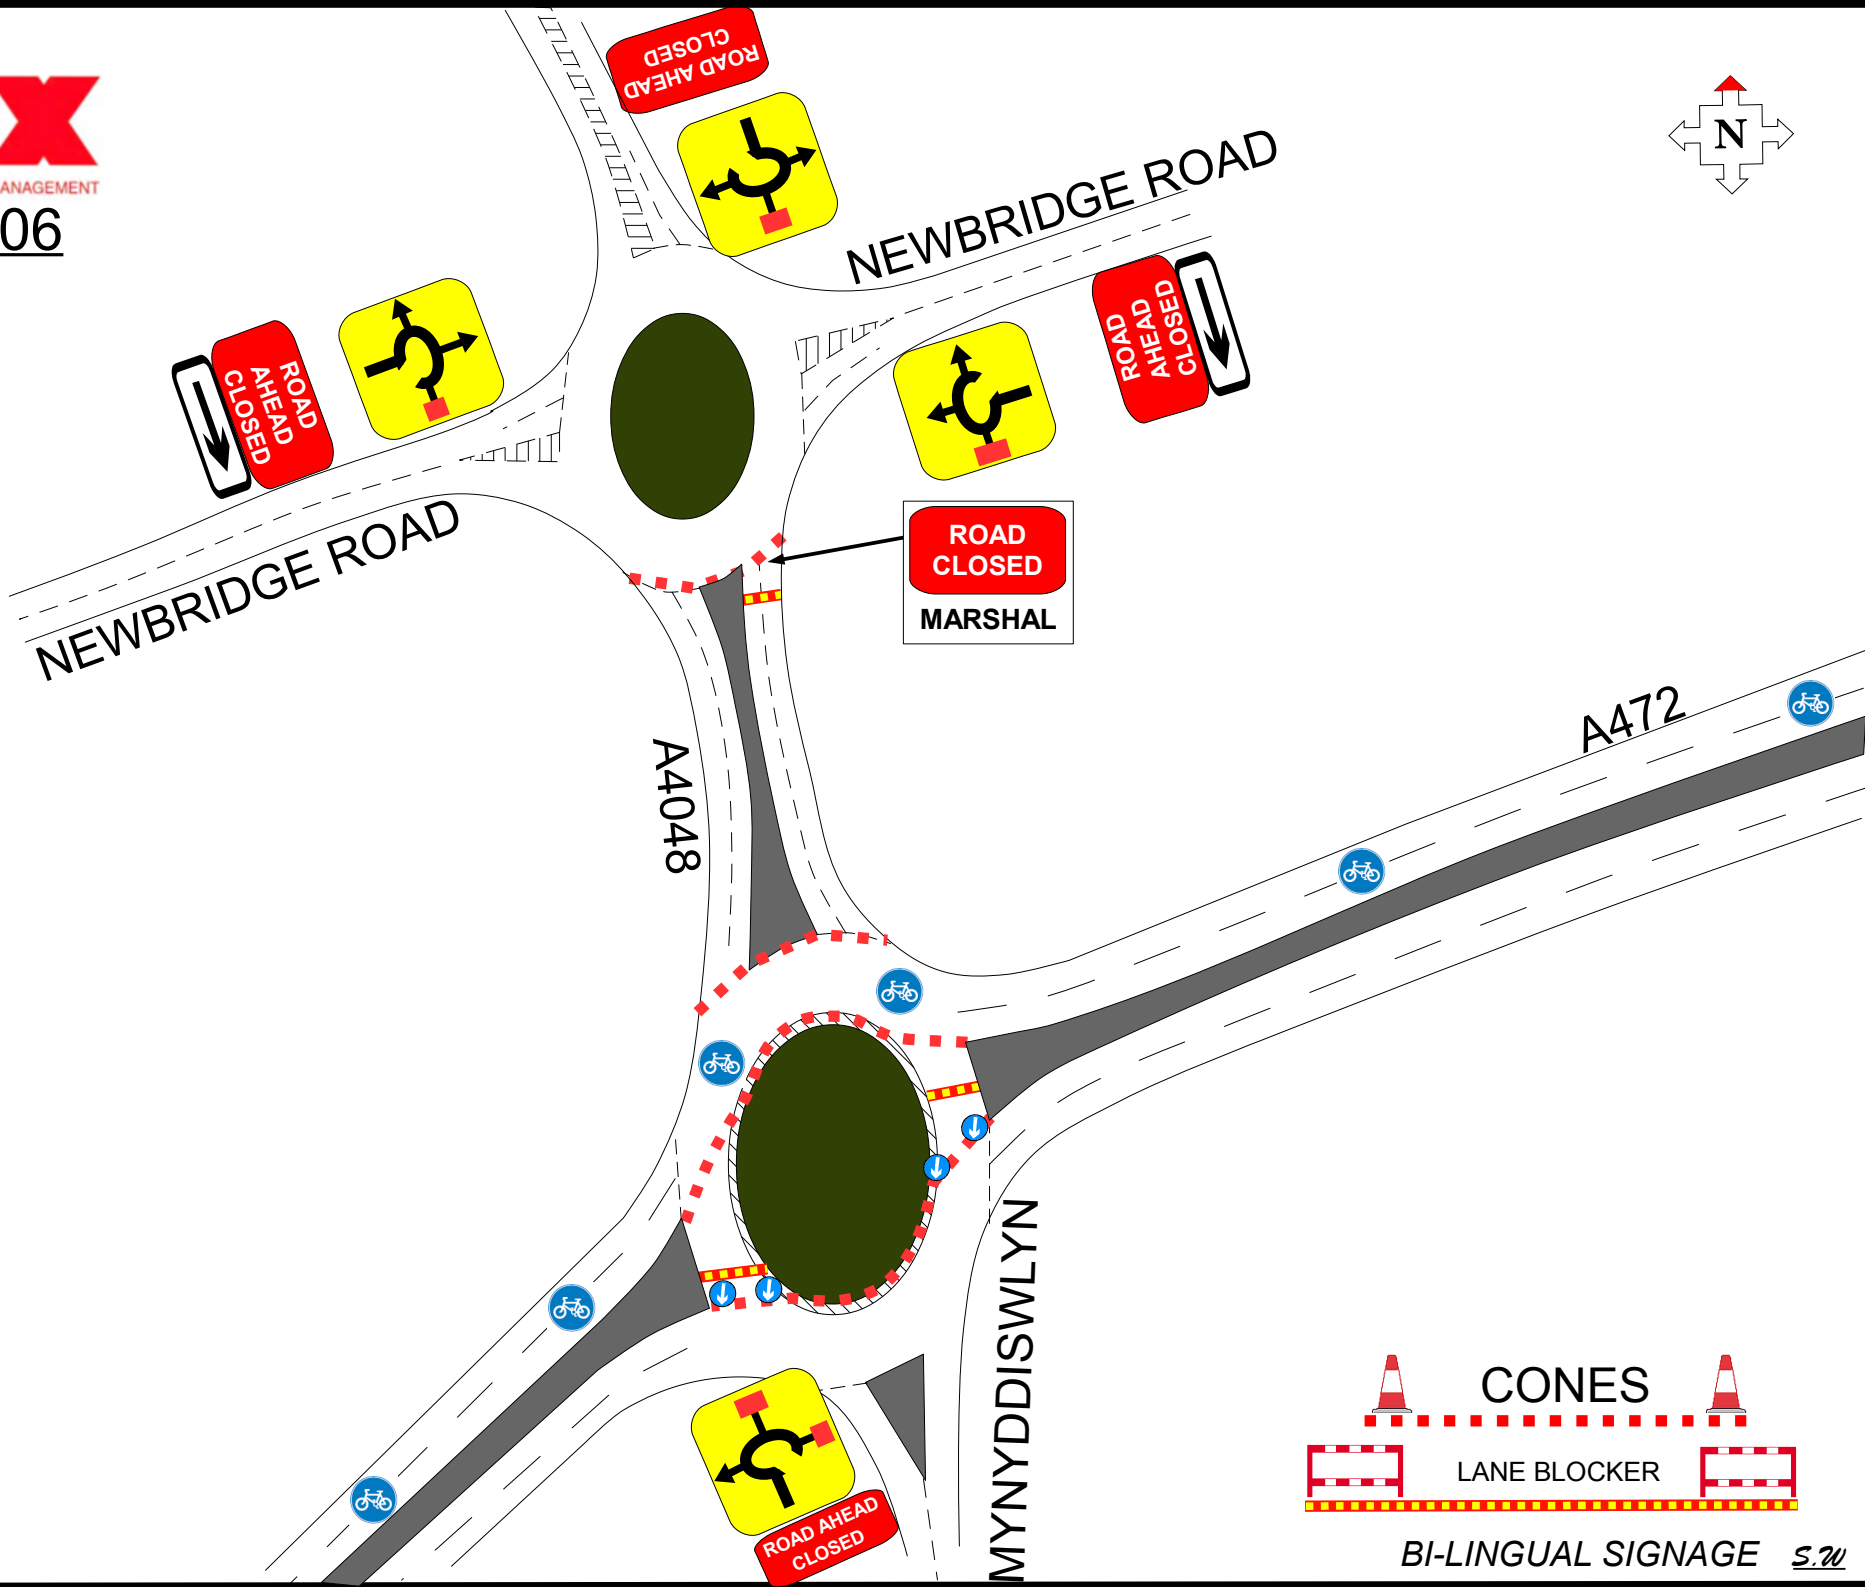
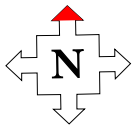


 **CONES** 

 **LANE BLOCKER** 

WVCAE-07

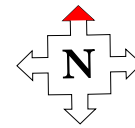

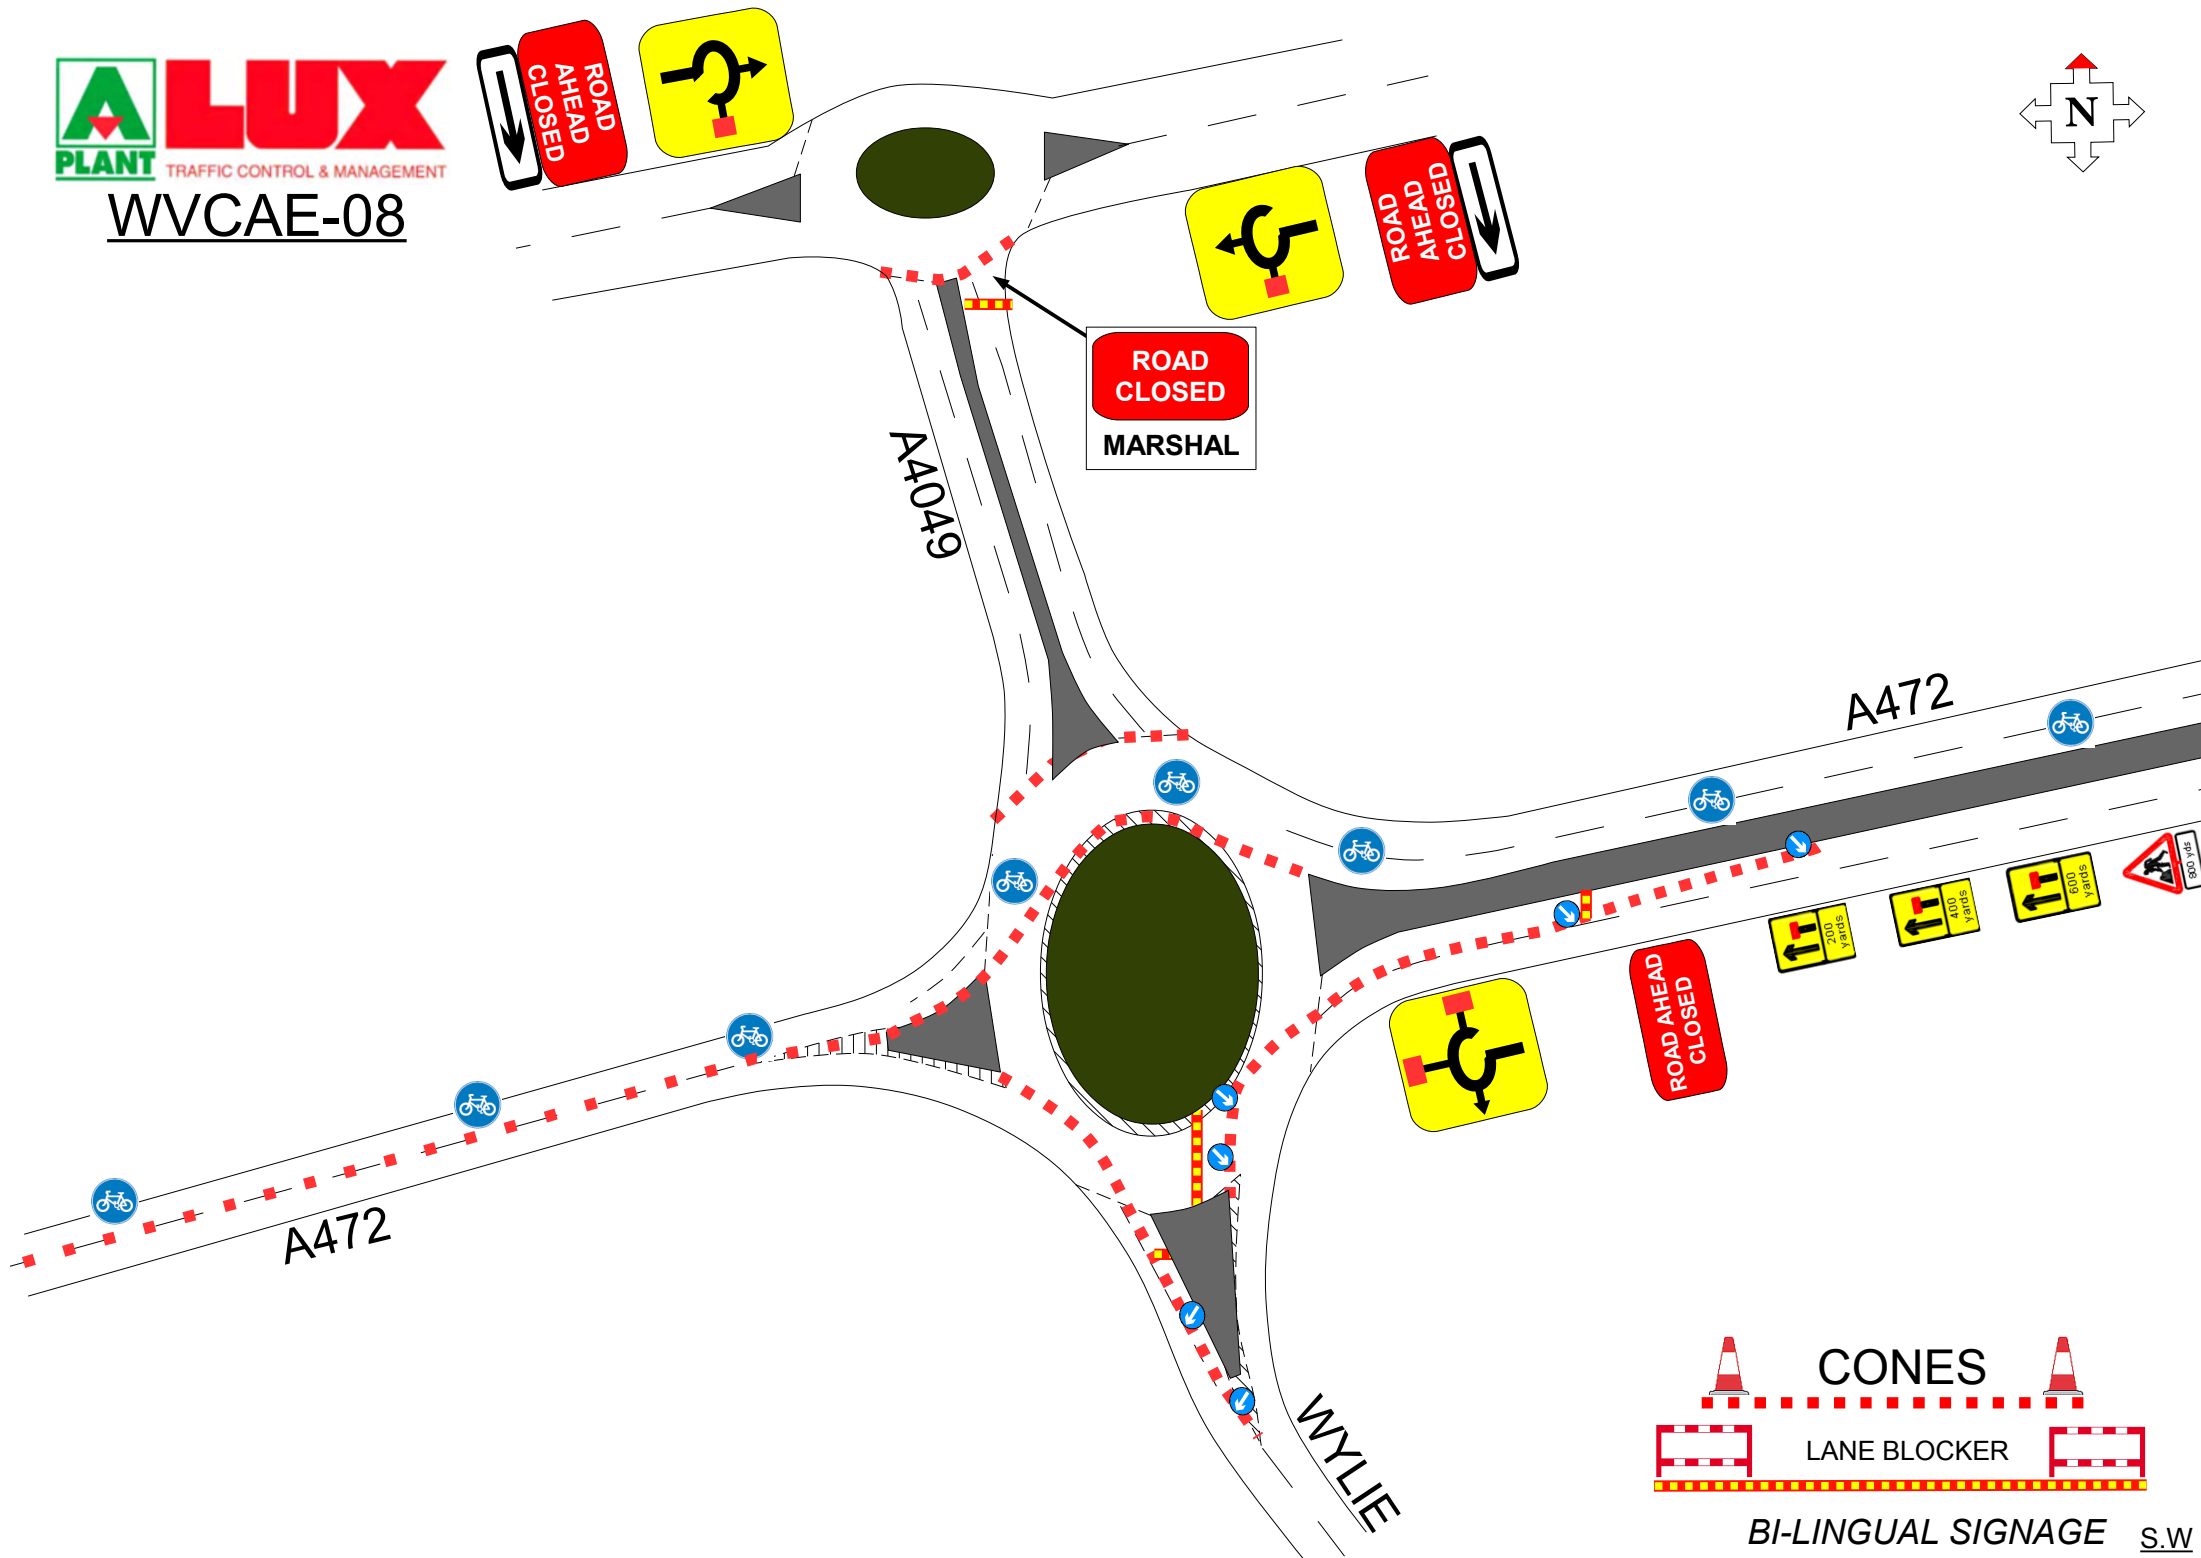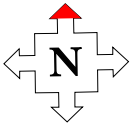



WVCAE-09

WV CAE-23

**WV CAE-08 &
WV CAE 24**

UN NAMED

**ROAD
CLOSED**

**CONES
MARSHAL**

THE BOOT

**ROAD
CLOSED**


**CONES
MARSHAL**



UNDERWOOD AVENUE

**ROAD
CLOSED**



**CONES
MARSHAL**

BI-LINGUAL SIGNAGE S.W


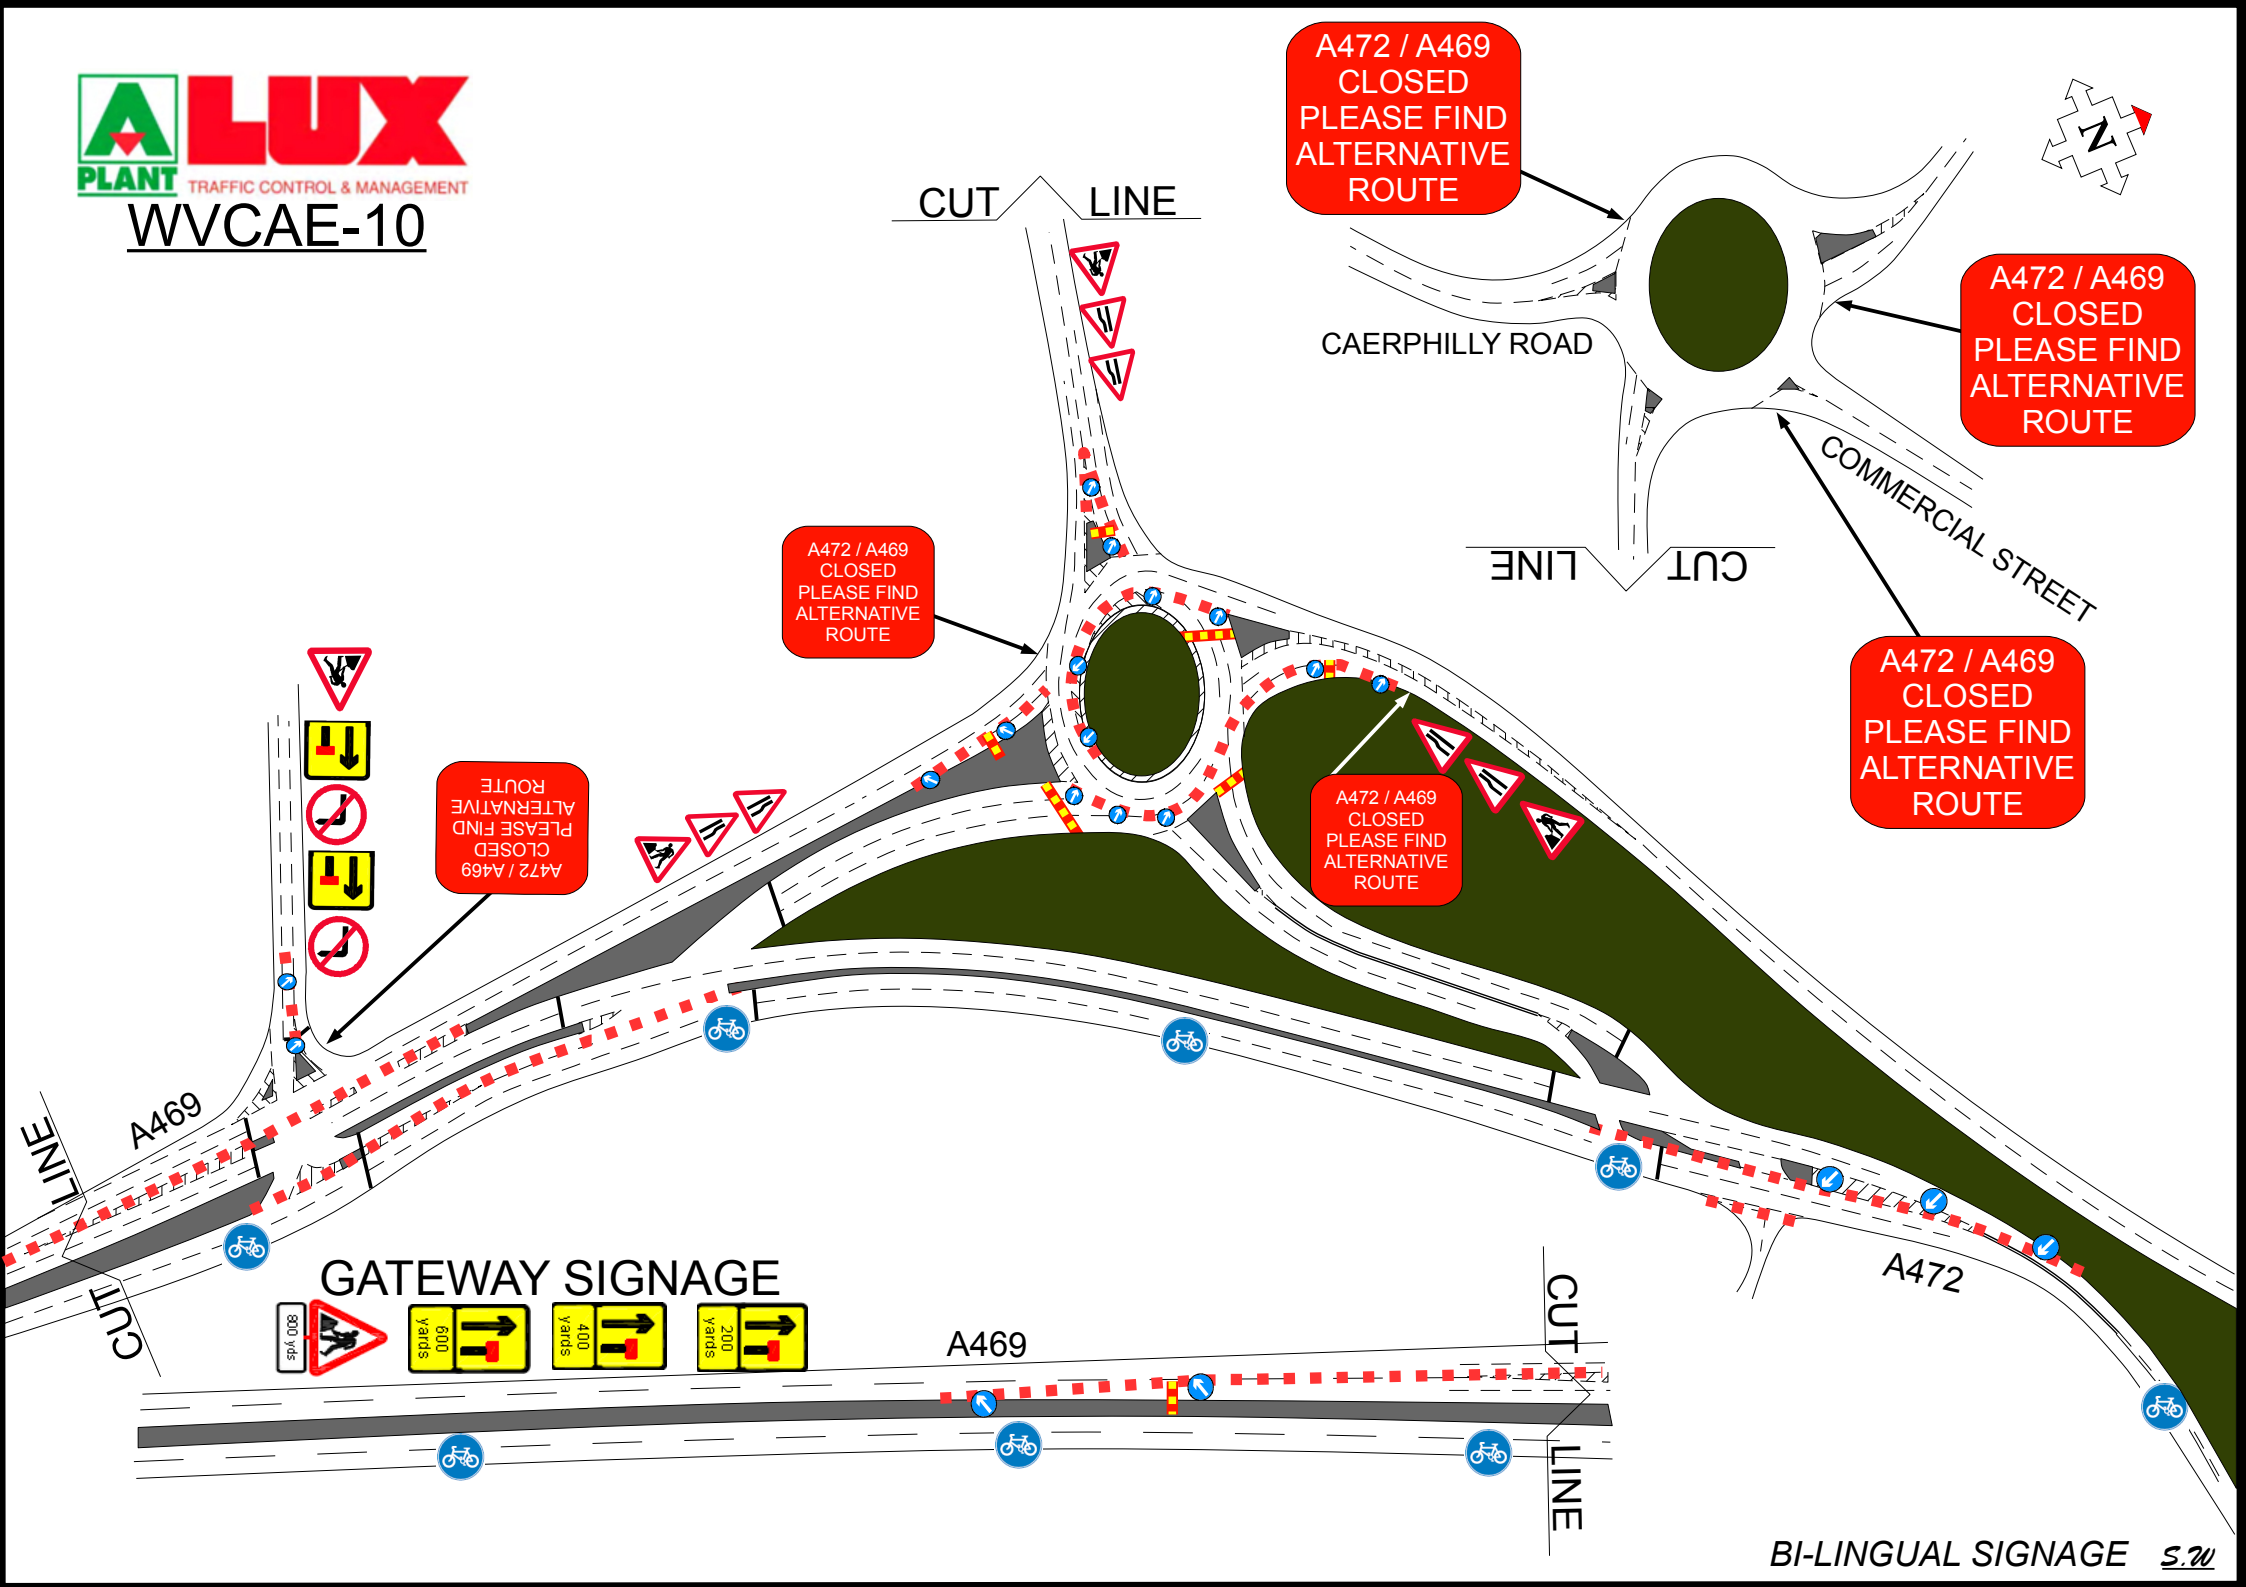


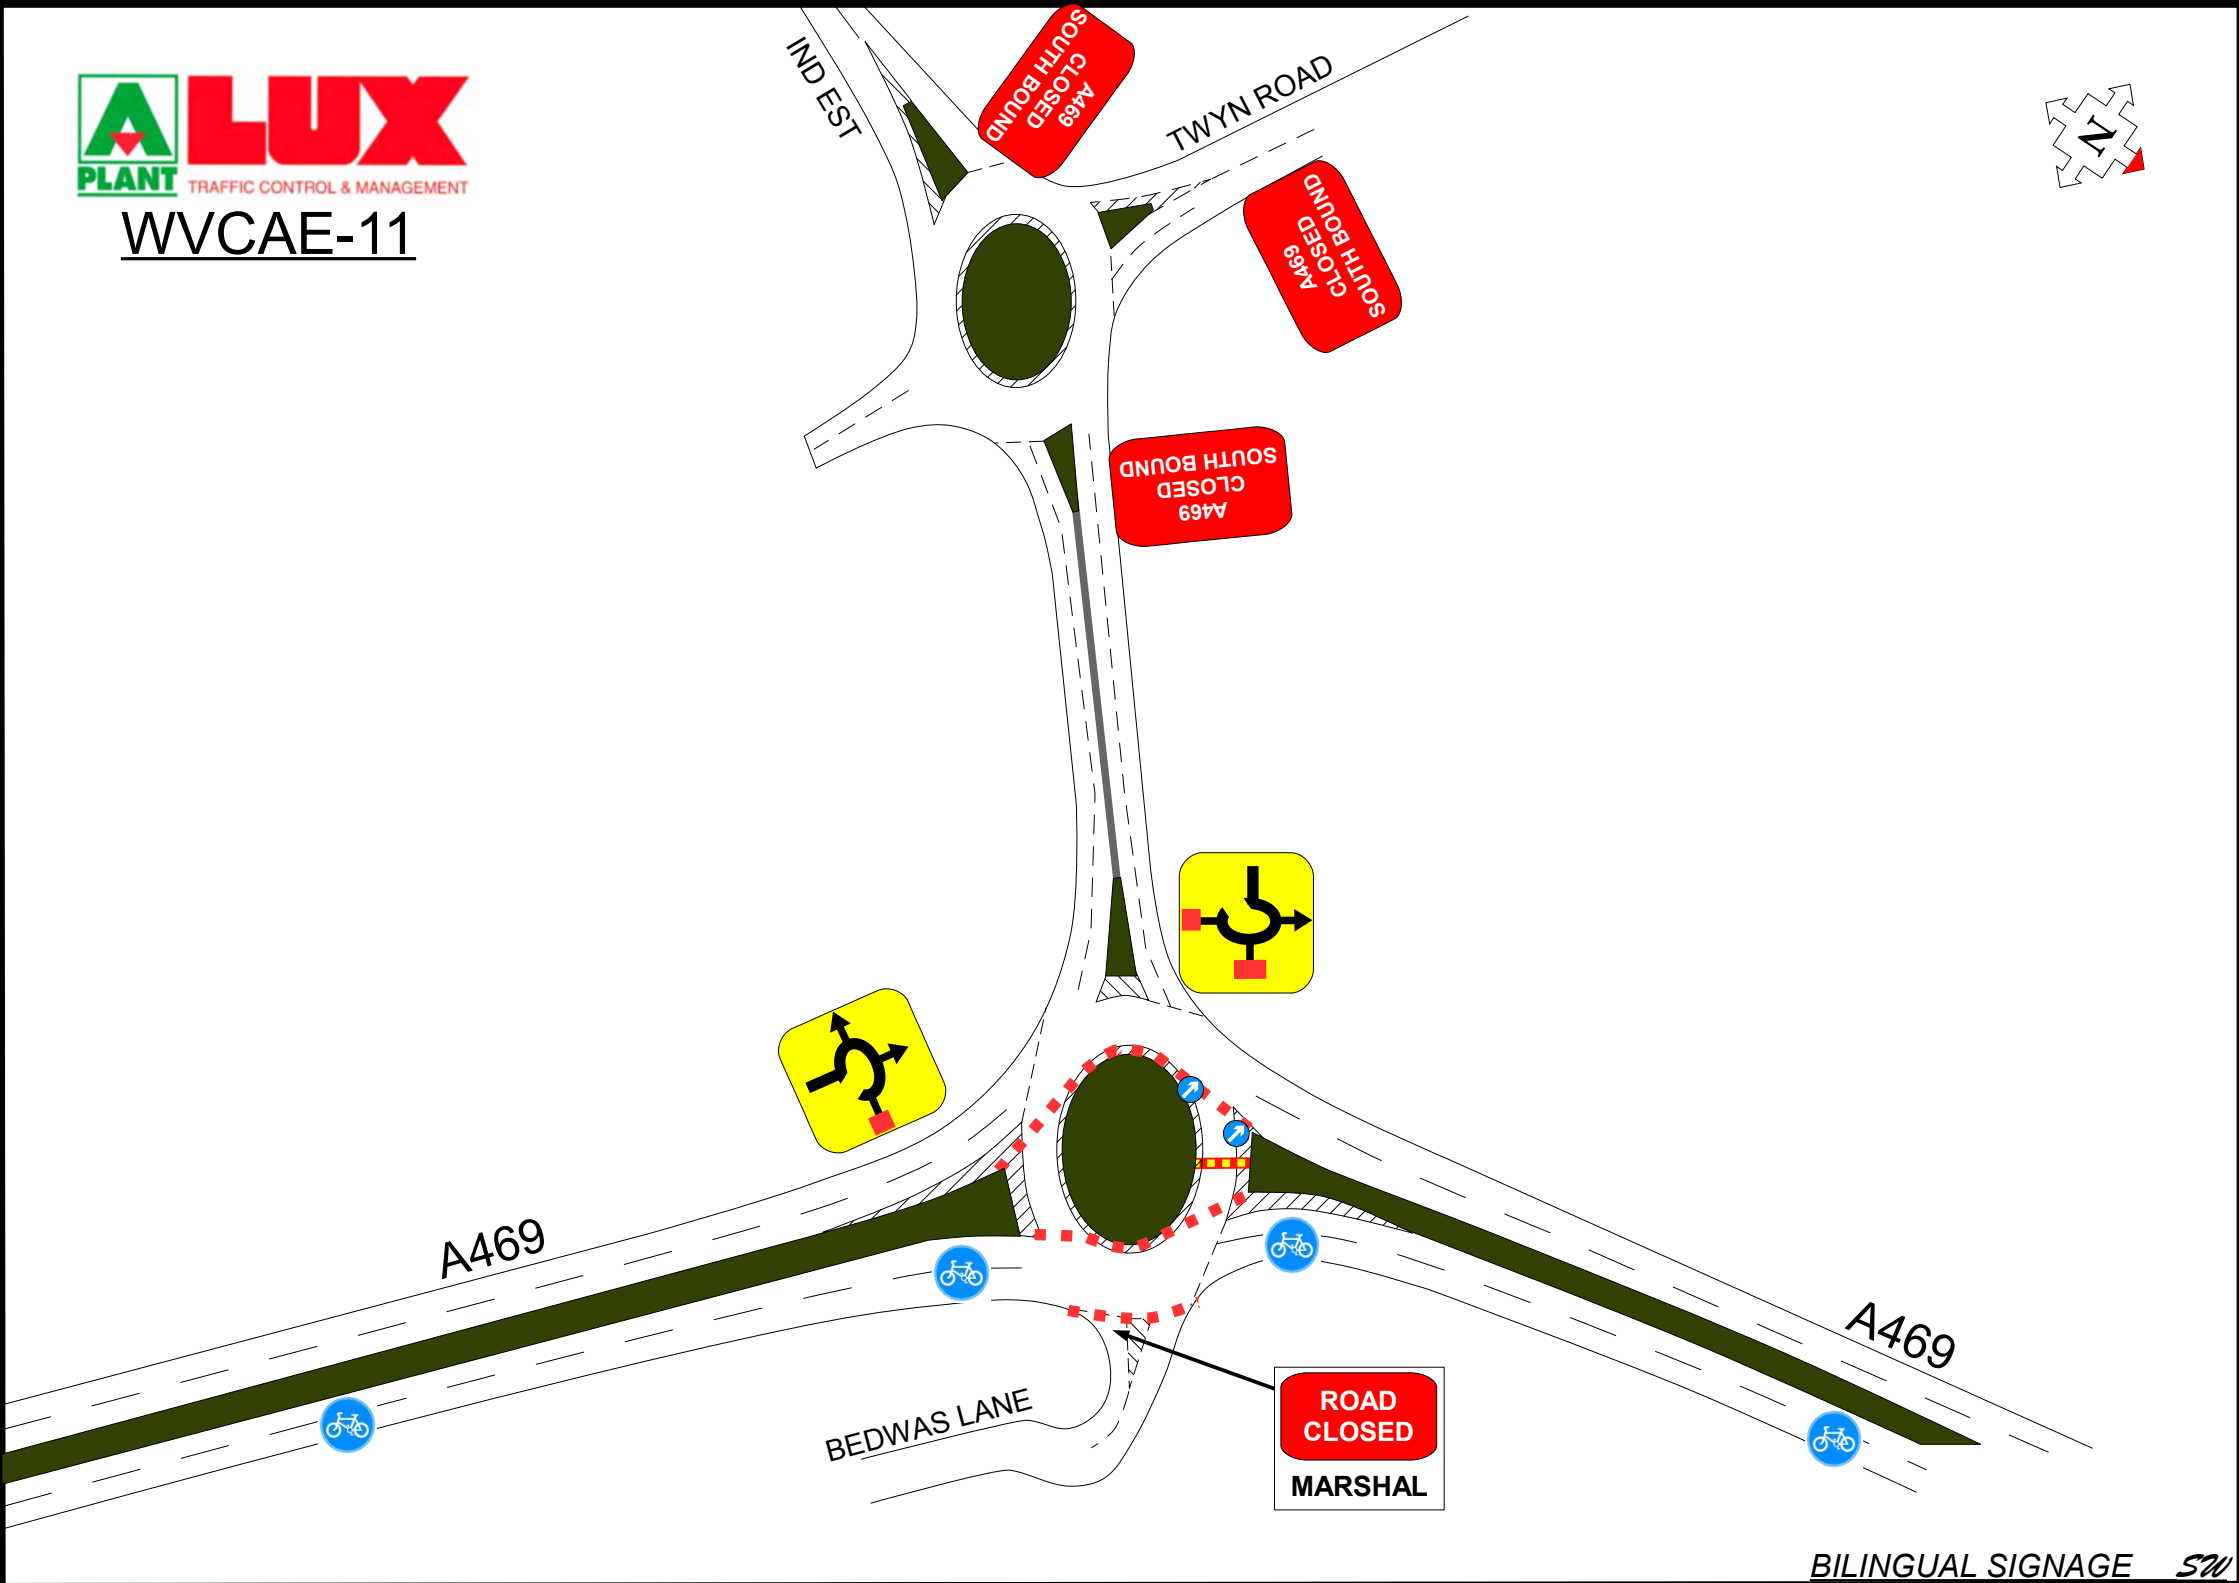
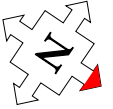




WVCAE-12

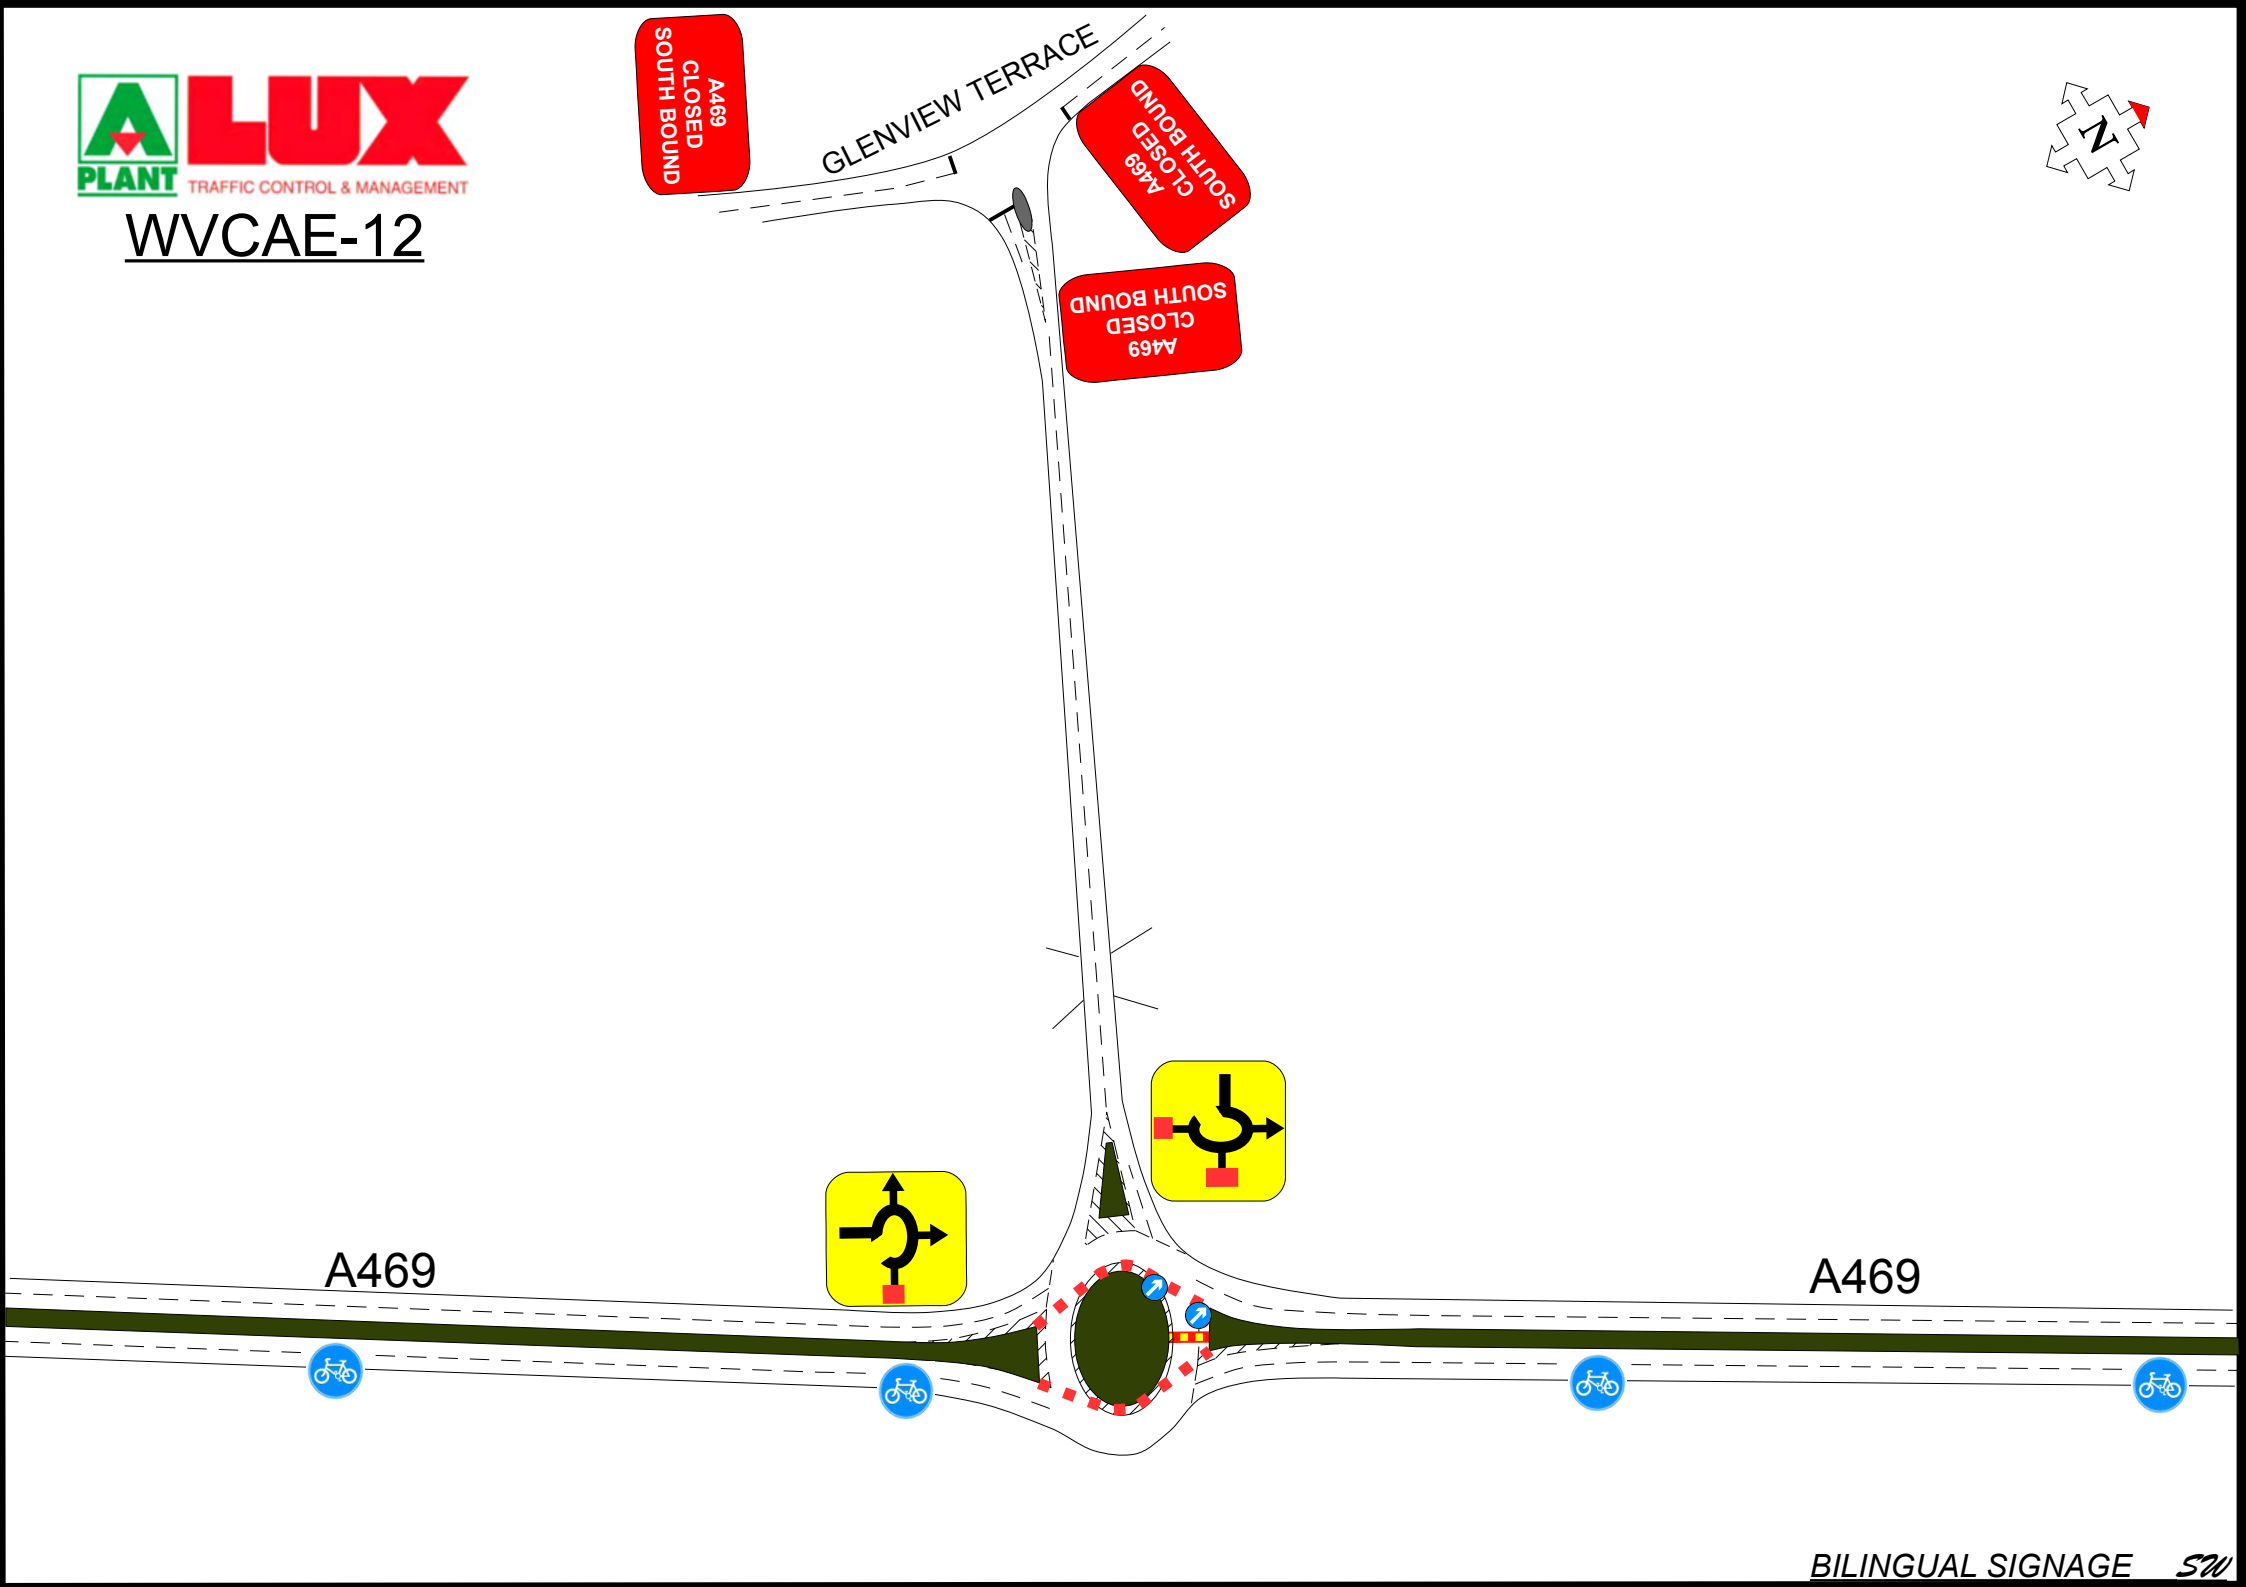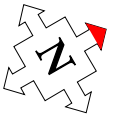


WVCAE-13

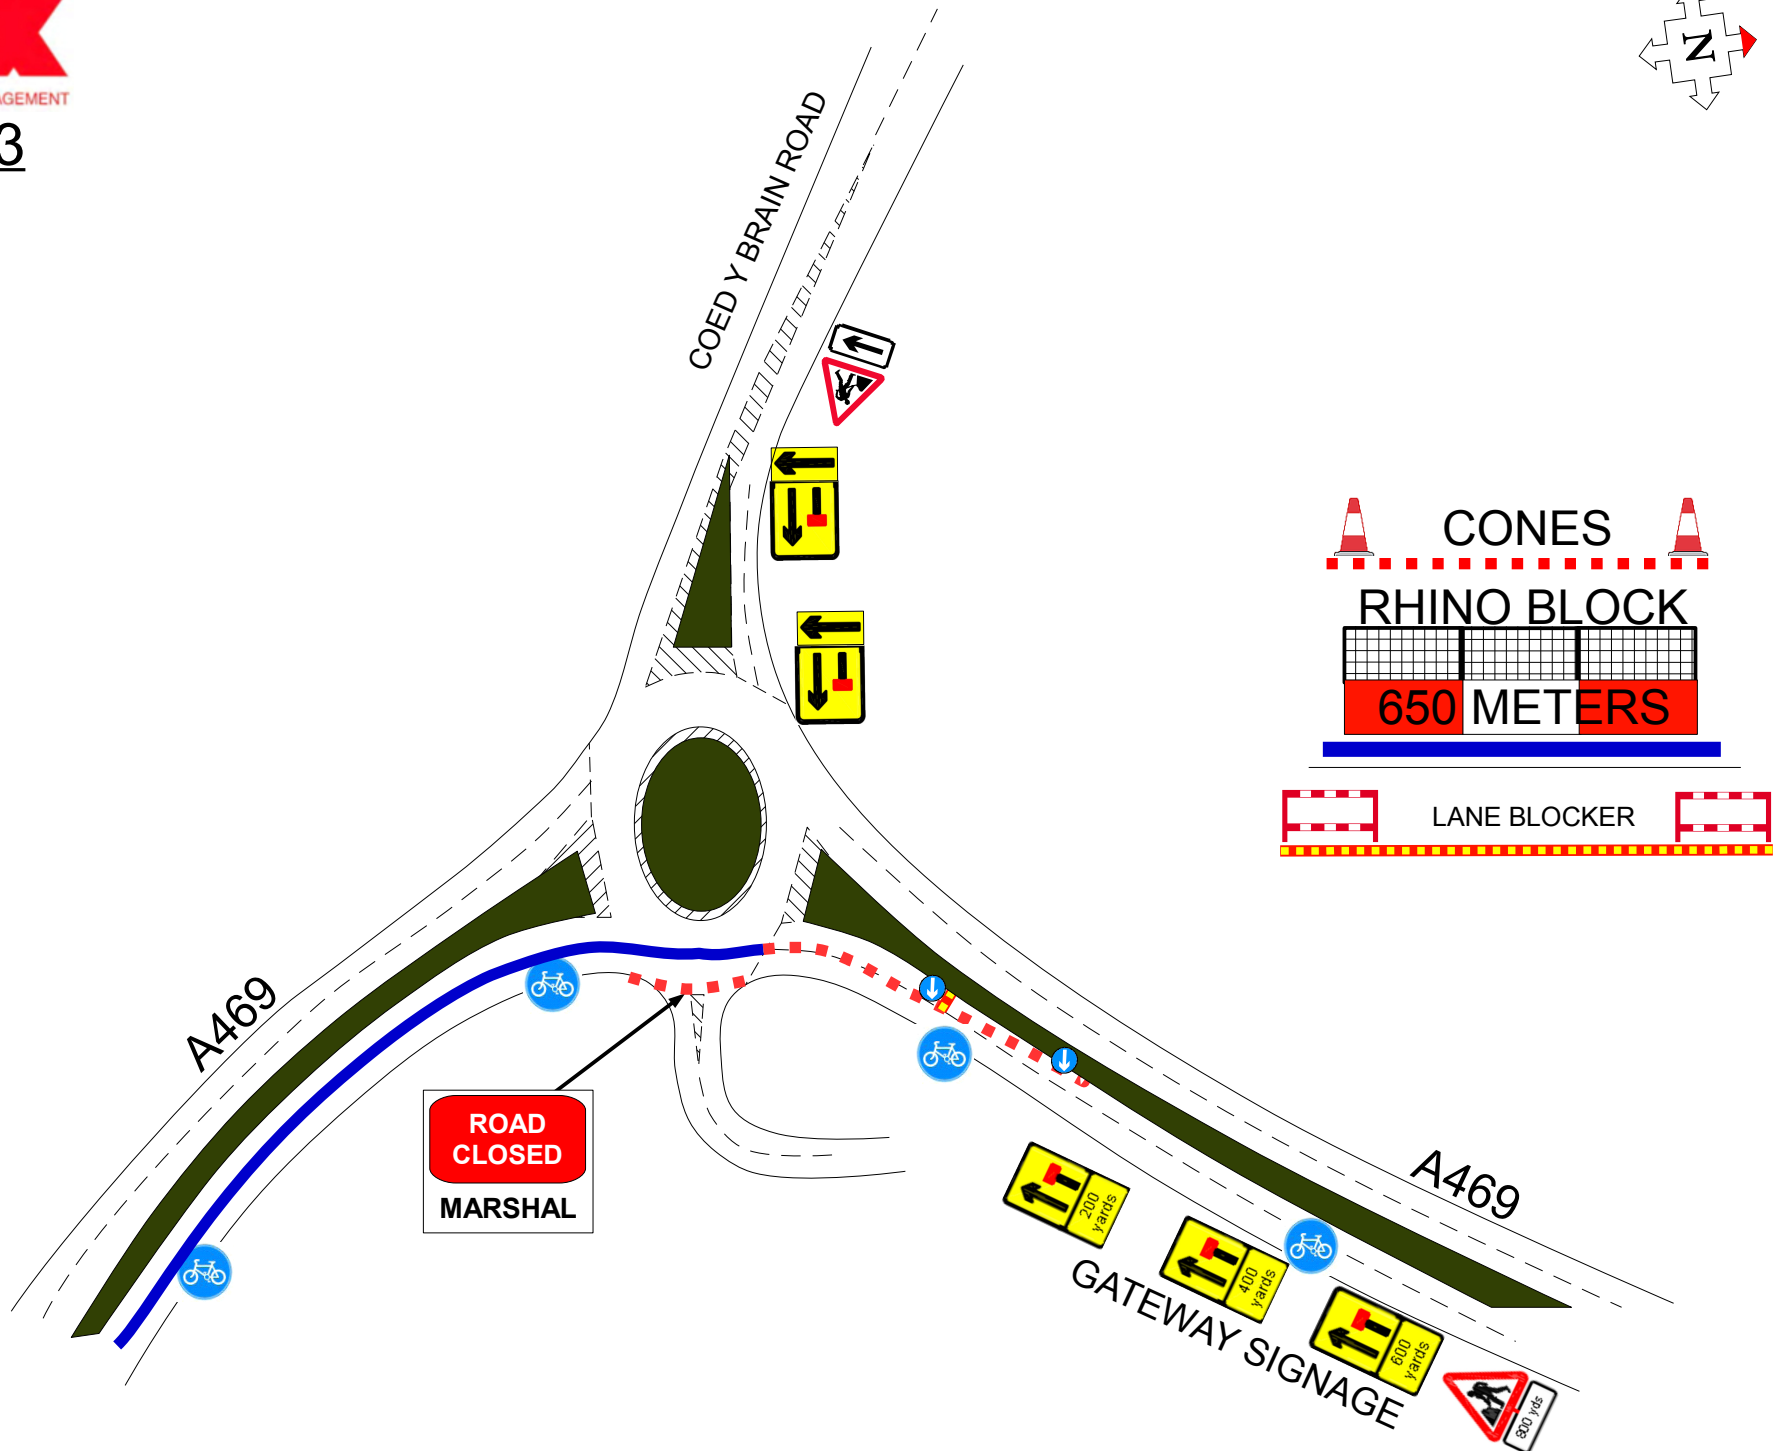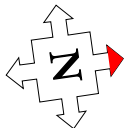

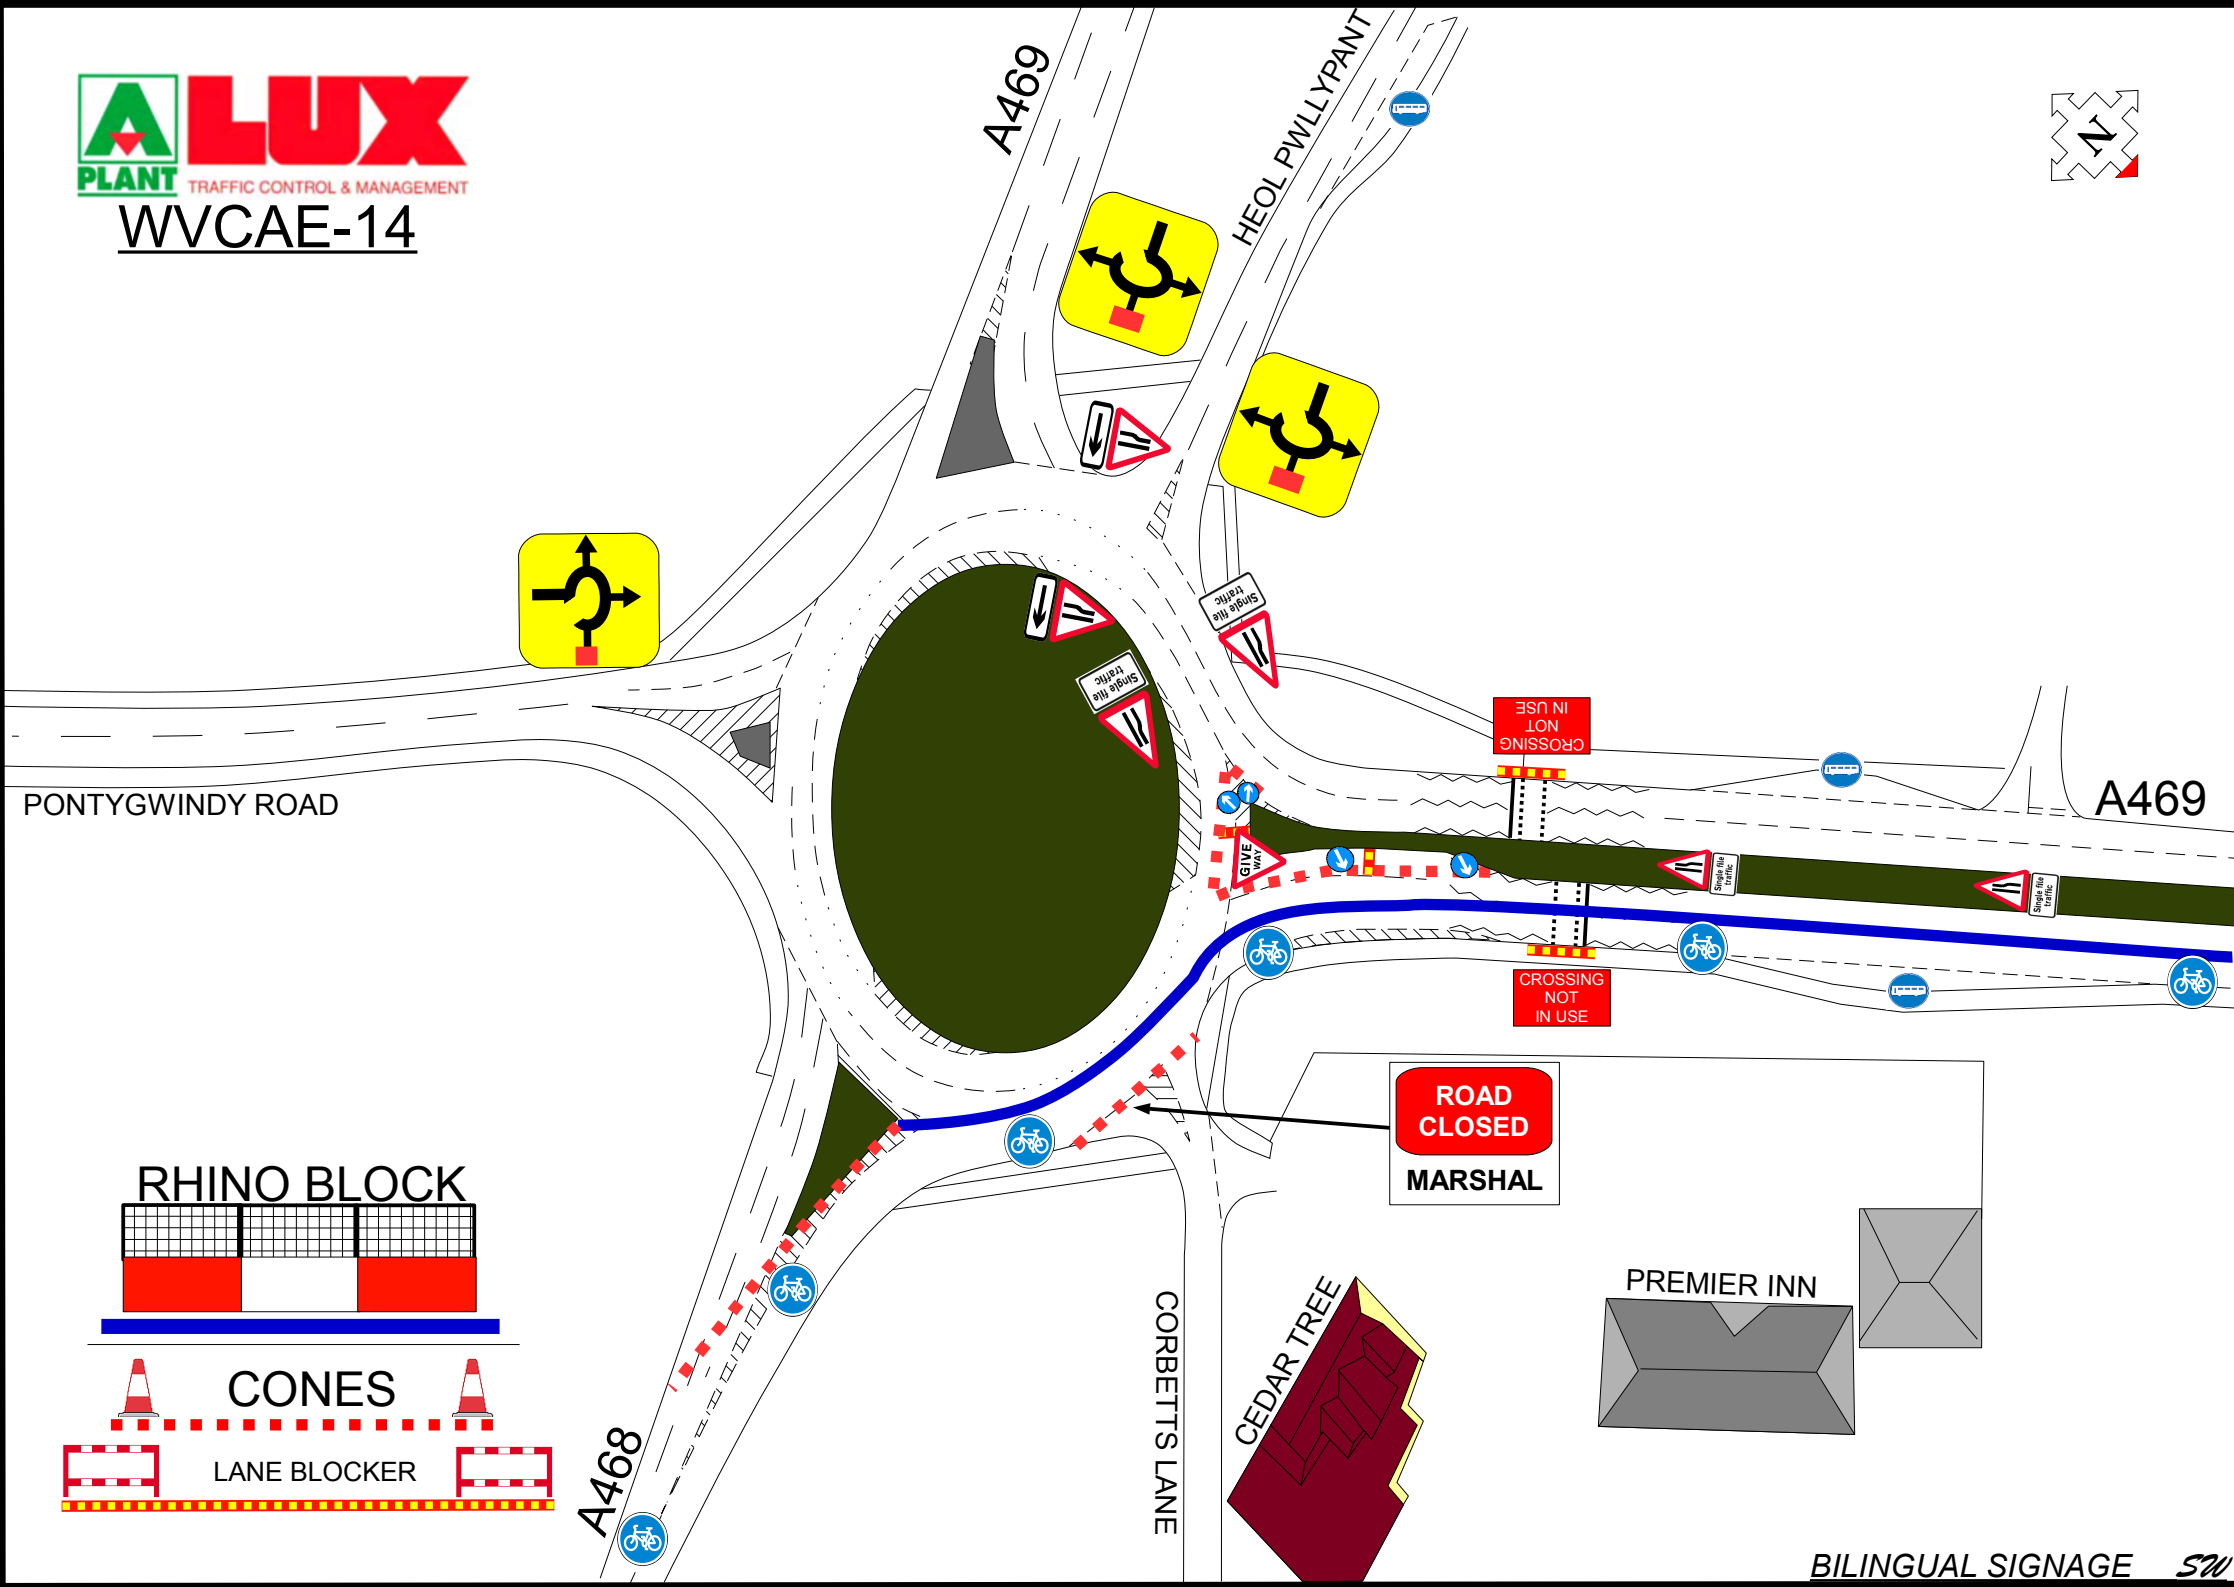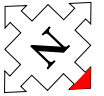

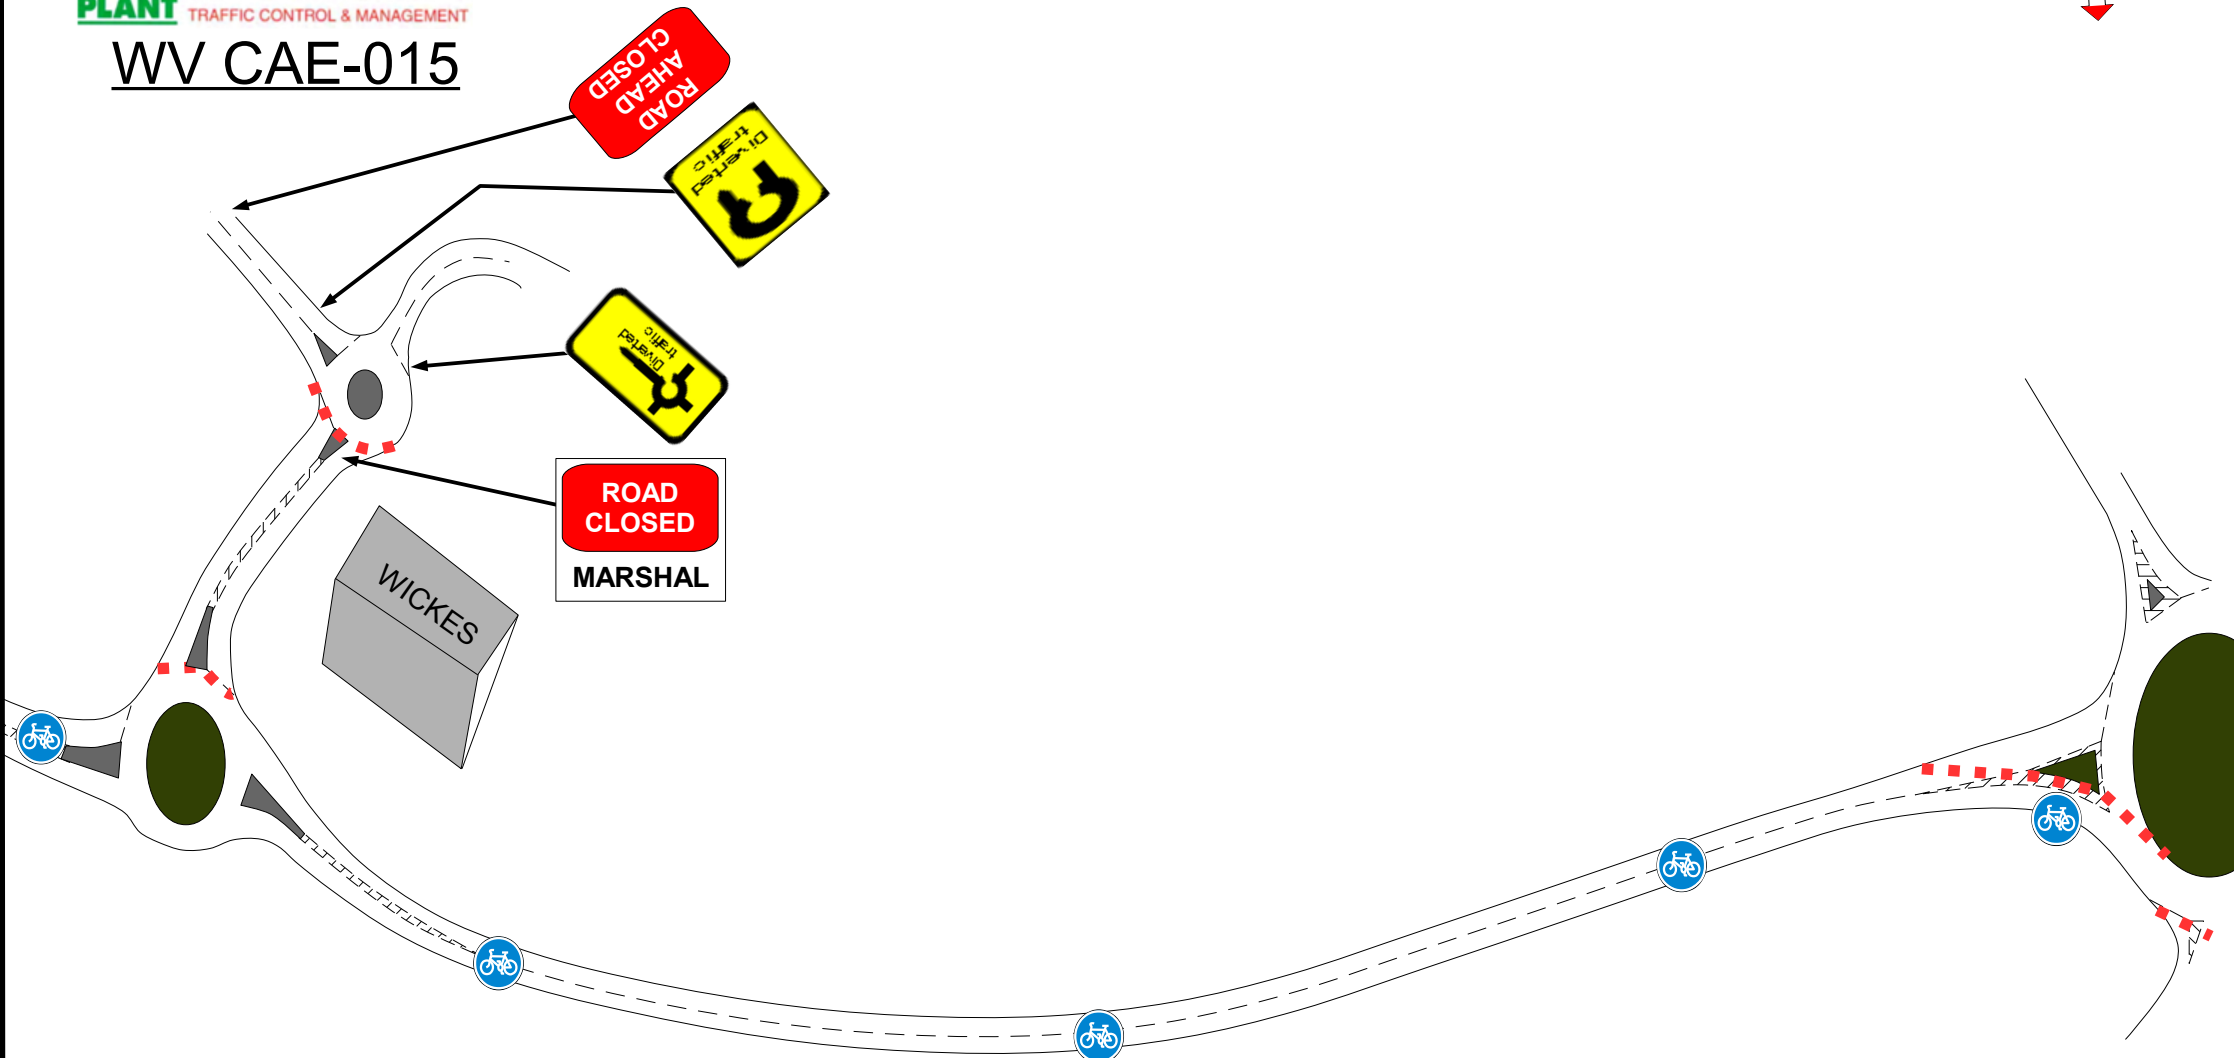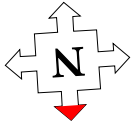

WV CAE-016

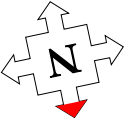


THE
CROSSWAYS

WICKES

CONES

LANE BLOCKER

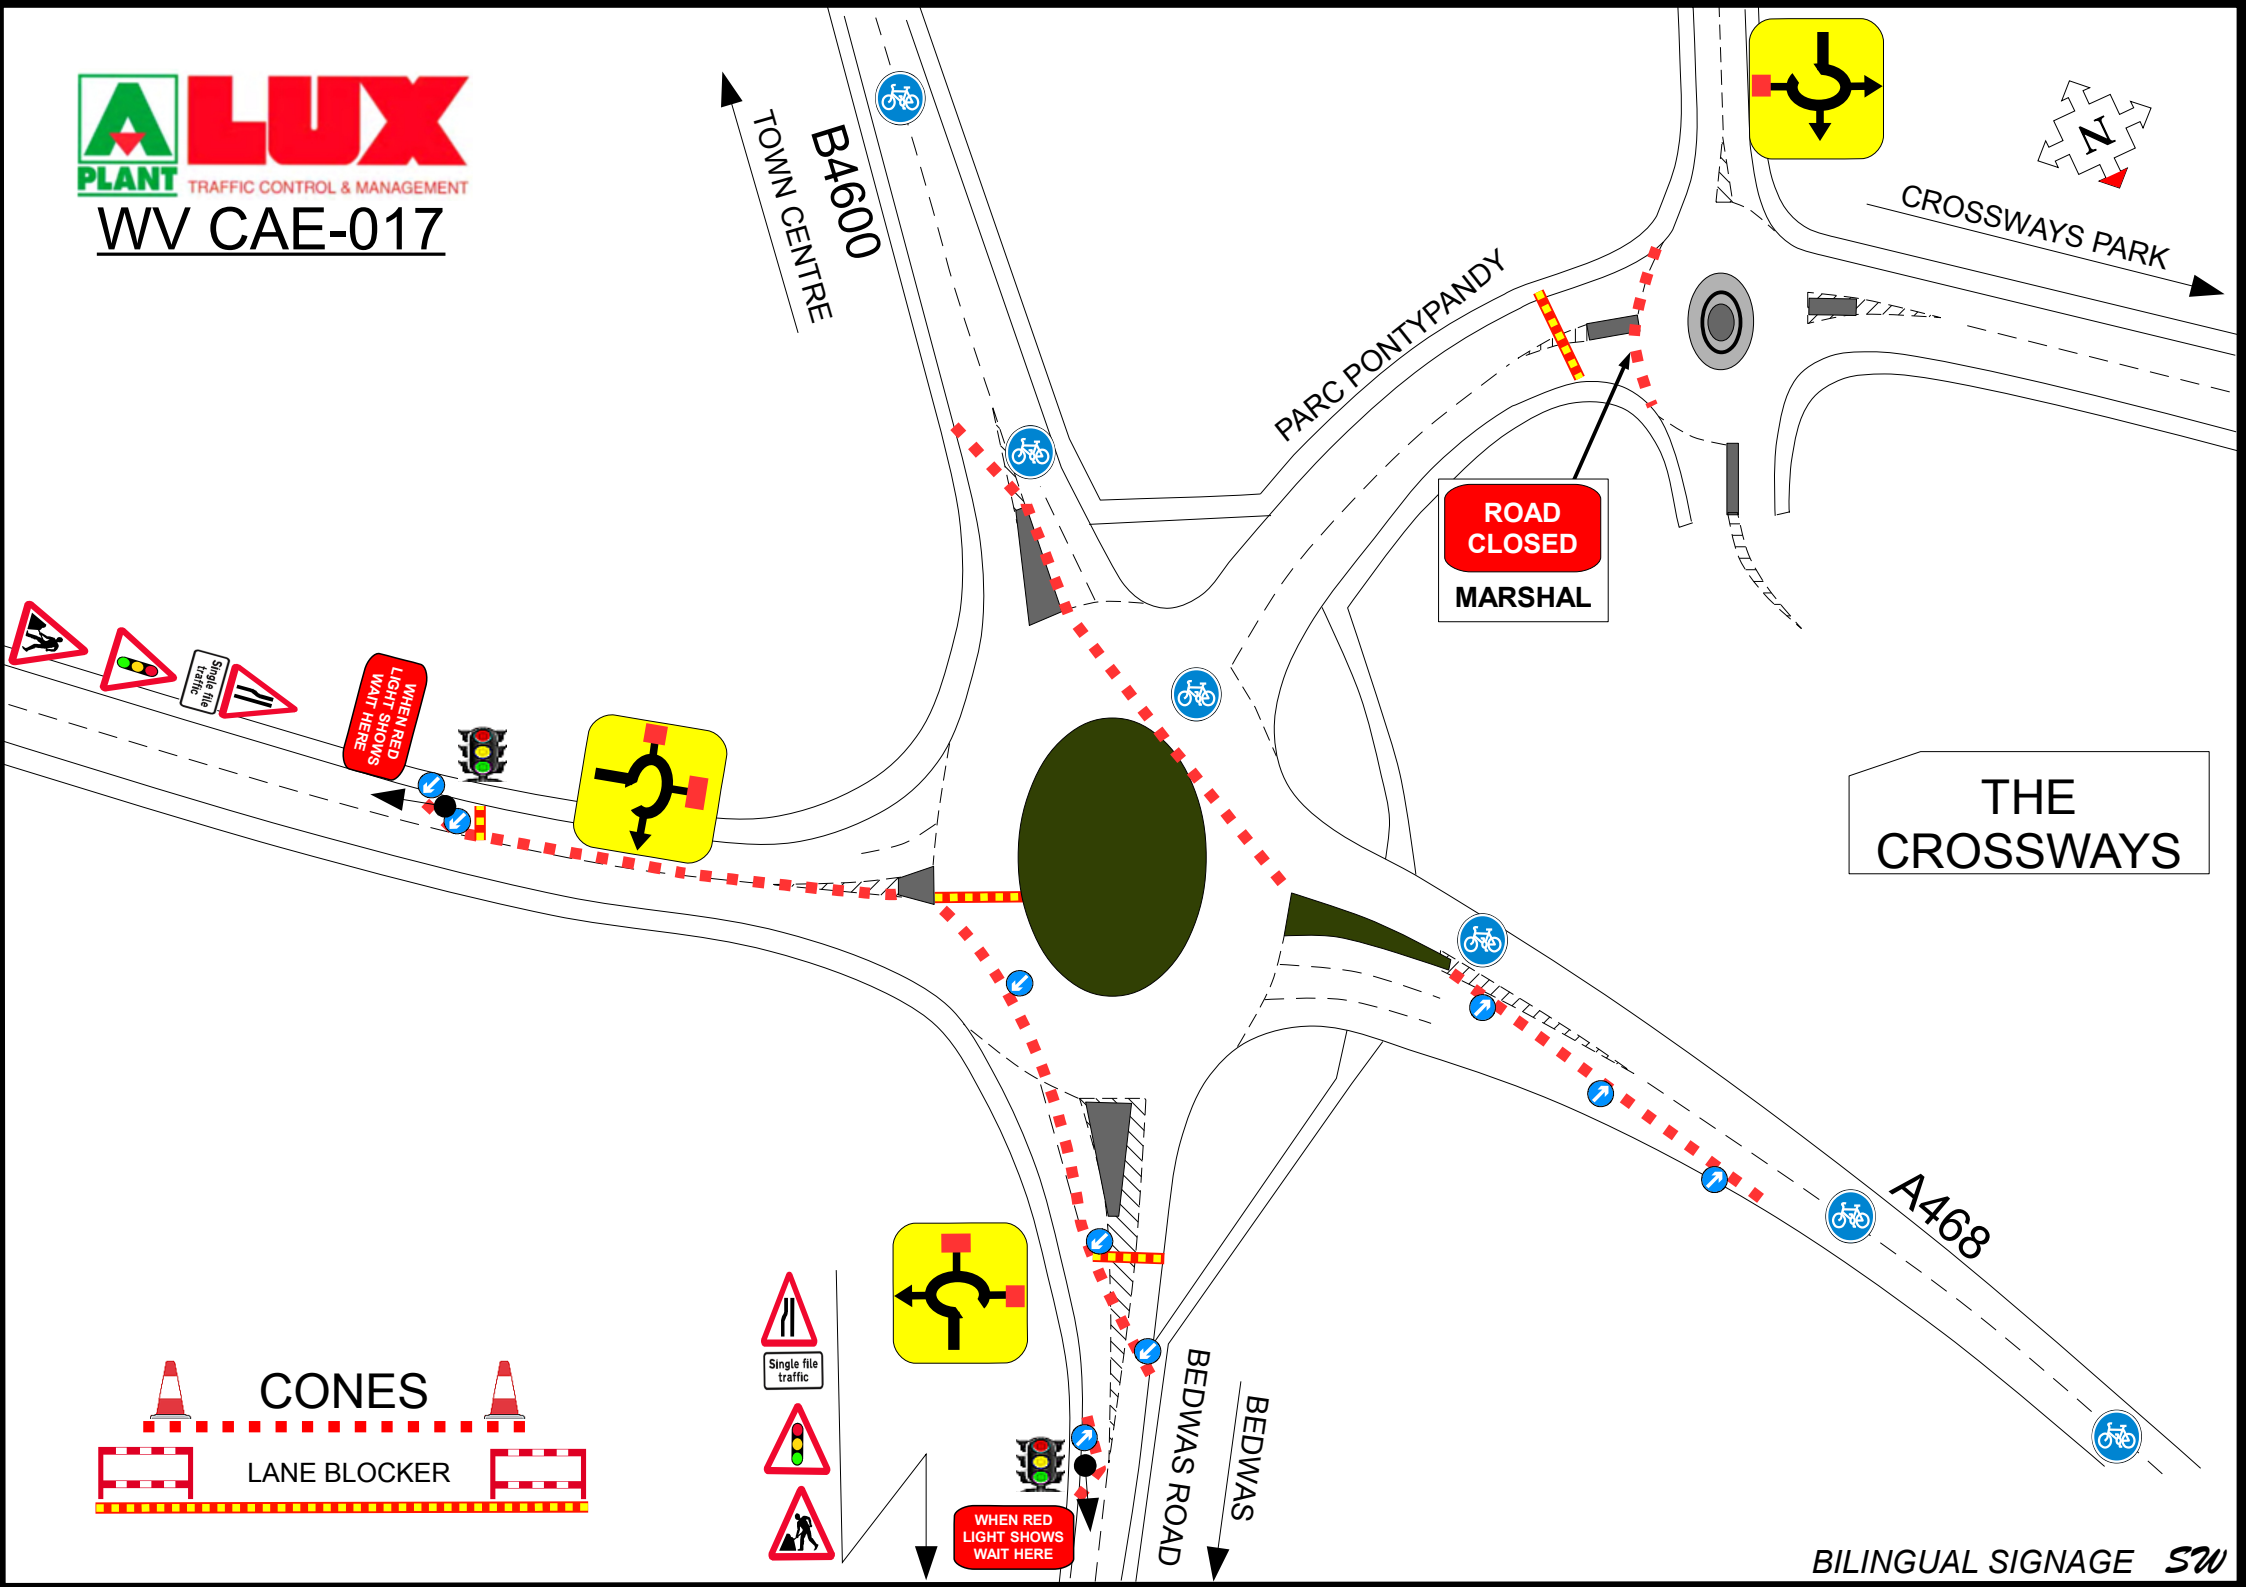

THE
CROSSWAYS

A468

BEDWAS ROAD
BEDWAS

TOWN CENTRE
B4600

PARC PONTYPANDY

CROSSWAYS PARK

CONES


LANE BLOCKER

ROAD
CLOSED
MARSHAL

WHEN RED
LIGHT SHOWS
WAIT HERE

WHEN RED
LIGHT SHOWS
WAIT HERE

Single file
traffic

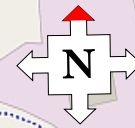

**ROAD
CLOSED**

CONES
MARSHALL



ROAD
CLOSED

CONES
MARSHAL



ROAD
CLOSED

CONES
MARSHAL

**ROAD
CLOSED**

CONES
MARSHAL



ROAD
CLOSED

CONES
MARSHA



**ROAD
CLOSED**

CONES
MARSHA

WVCAE-19






**ROAD
CLOSED**

CONES
MARSHAL

WVCAE-20

BILINGUAL SIGNAGE *SW*

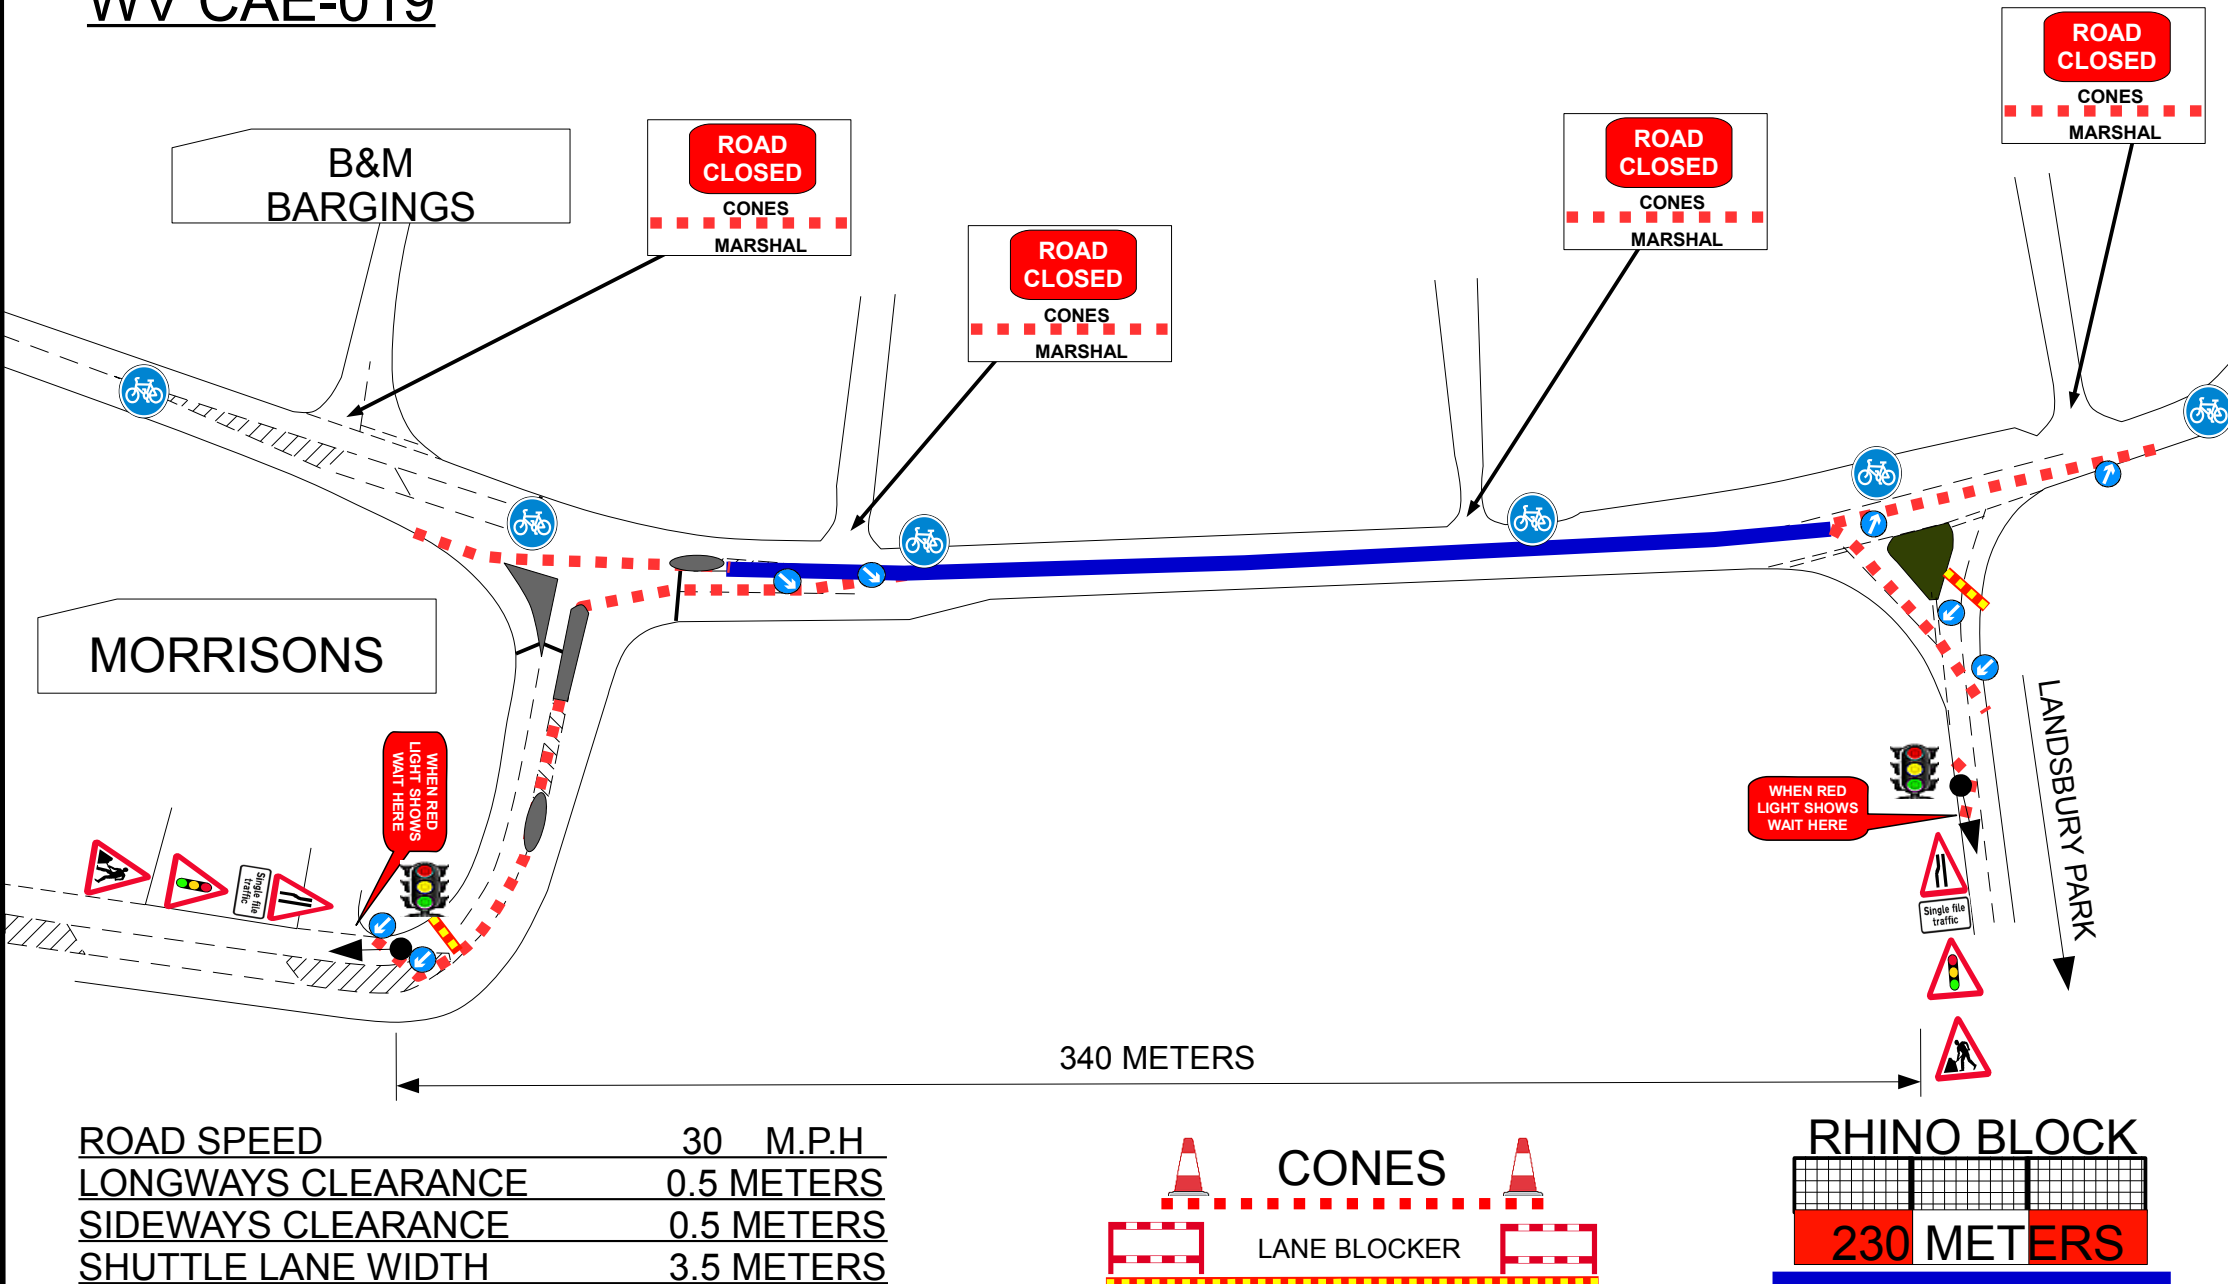

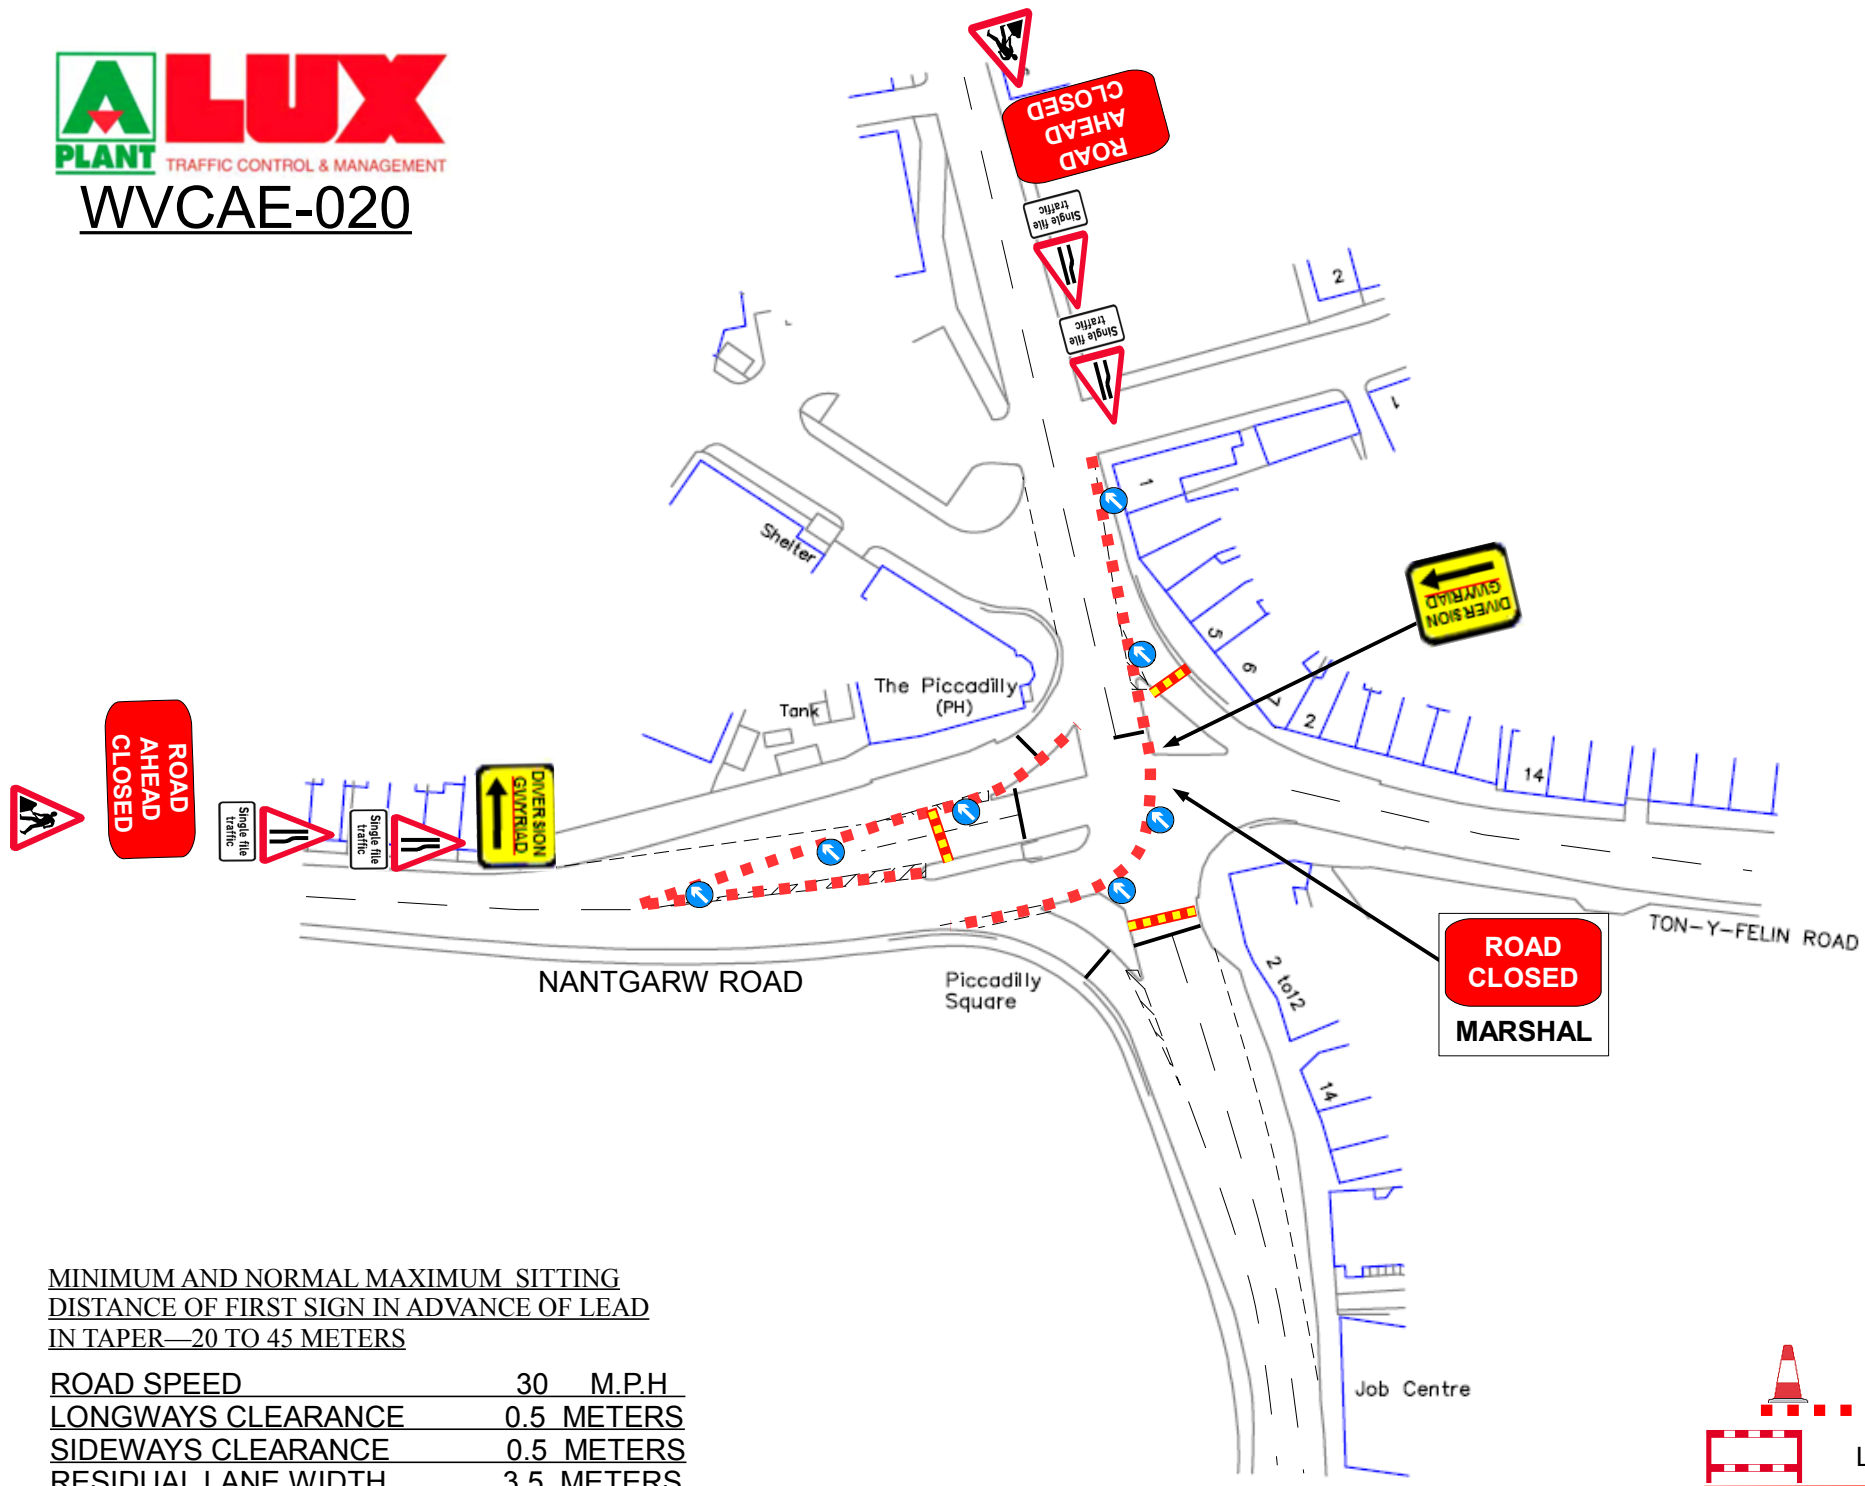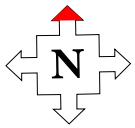


MINIMUM AND NORMAL MAXIMUM SITTING
DISTANCE OF FIRST SIGN IN ADVANCE OF LEAD
IN TAPER—20 TO 45 METERS

ROAD SPEED	30	M.P.H
LONGWAYS CLEARANCE	0.5	METERS
SIDWAYS CLEARANCE	0.5	METERS
RESIDUAL LANE WIDTH	3.5	METERS



WVCAE-021

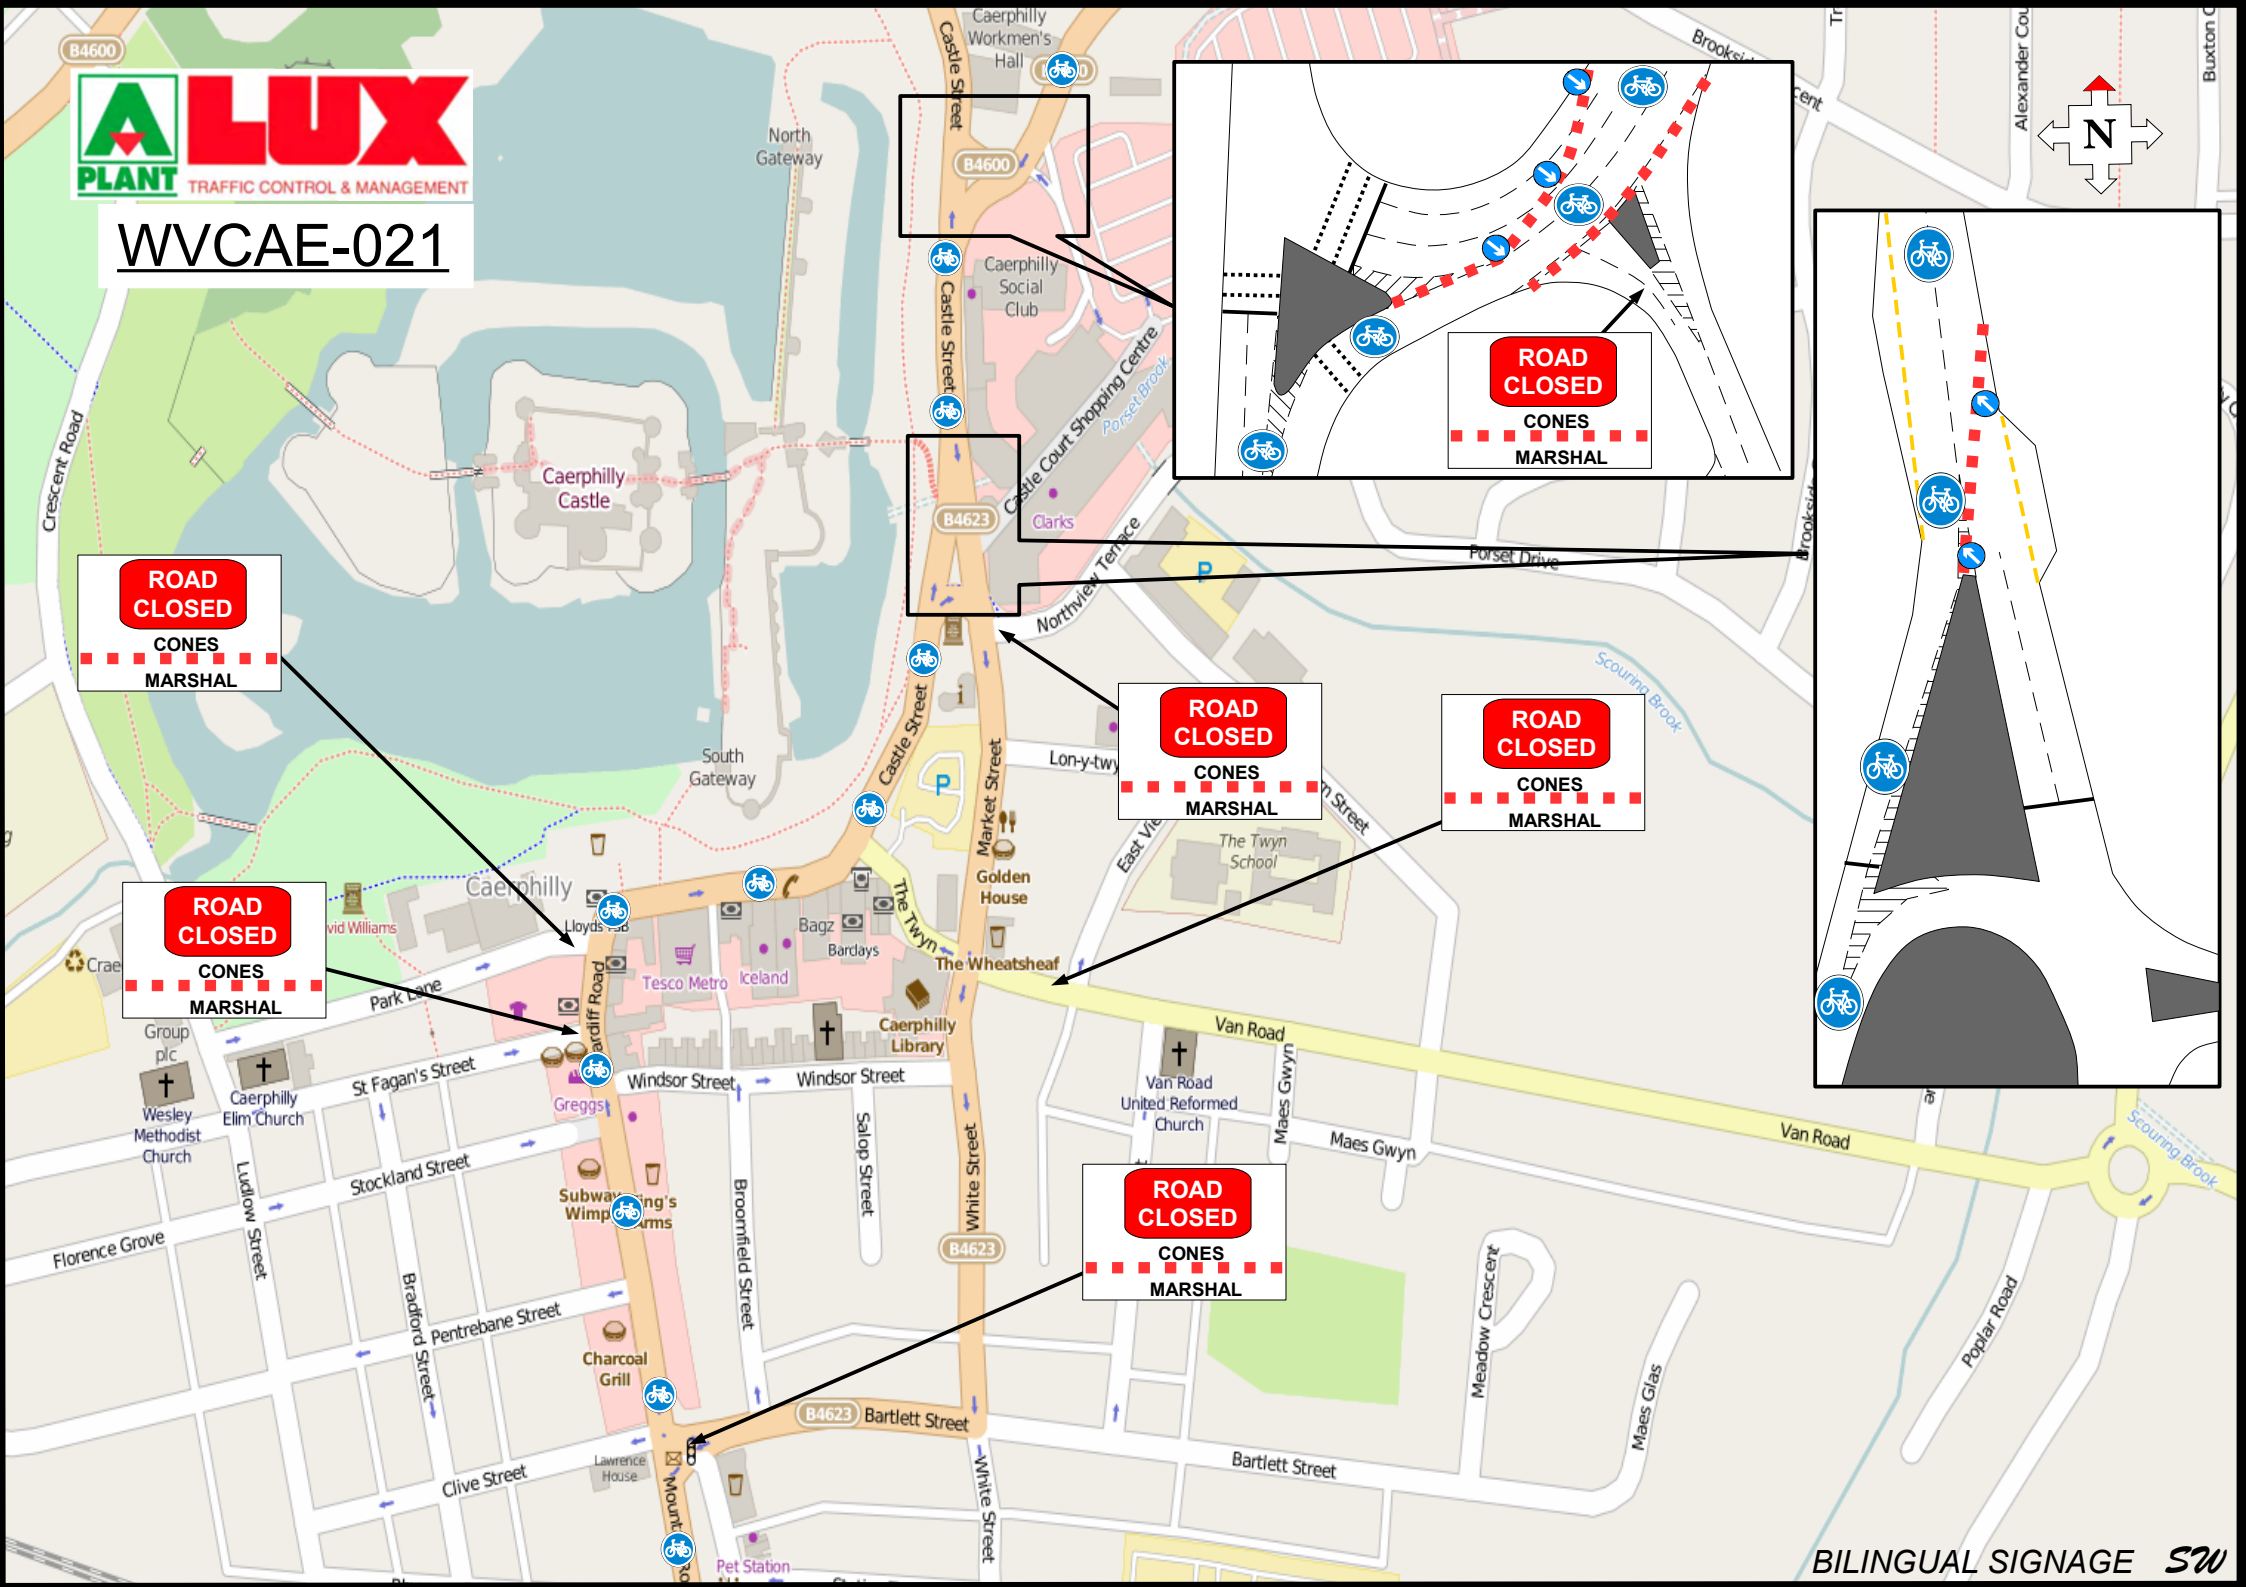



MARSHAL

MARSHA

MARSHAL

MARSHA

MARSHA

**ROAD AHEAD
CLOSED**



MARSHA

MARSHA

MARSHA

MARSHA

BILINGUAL SIGNAGE *SW*

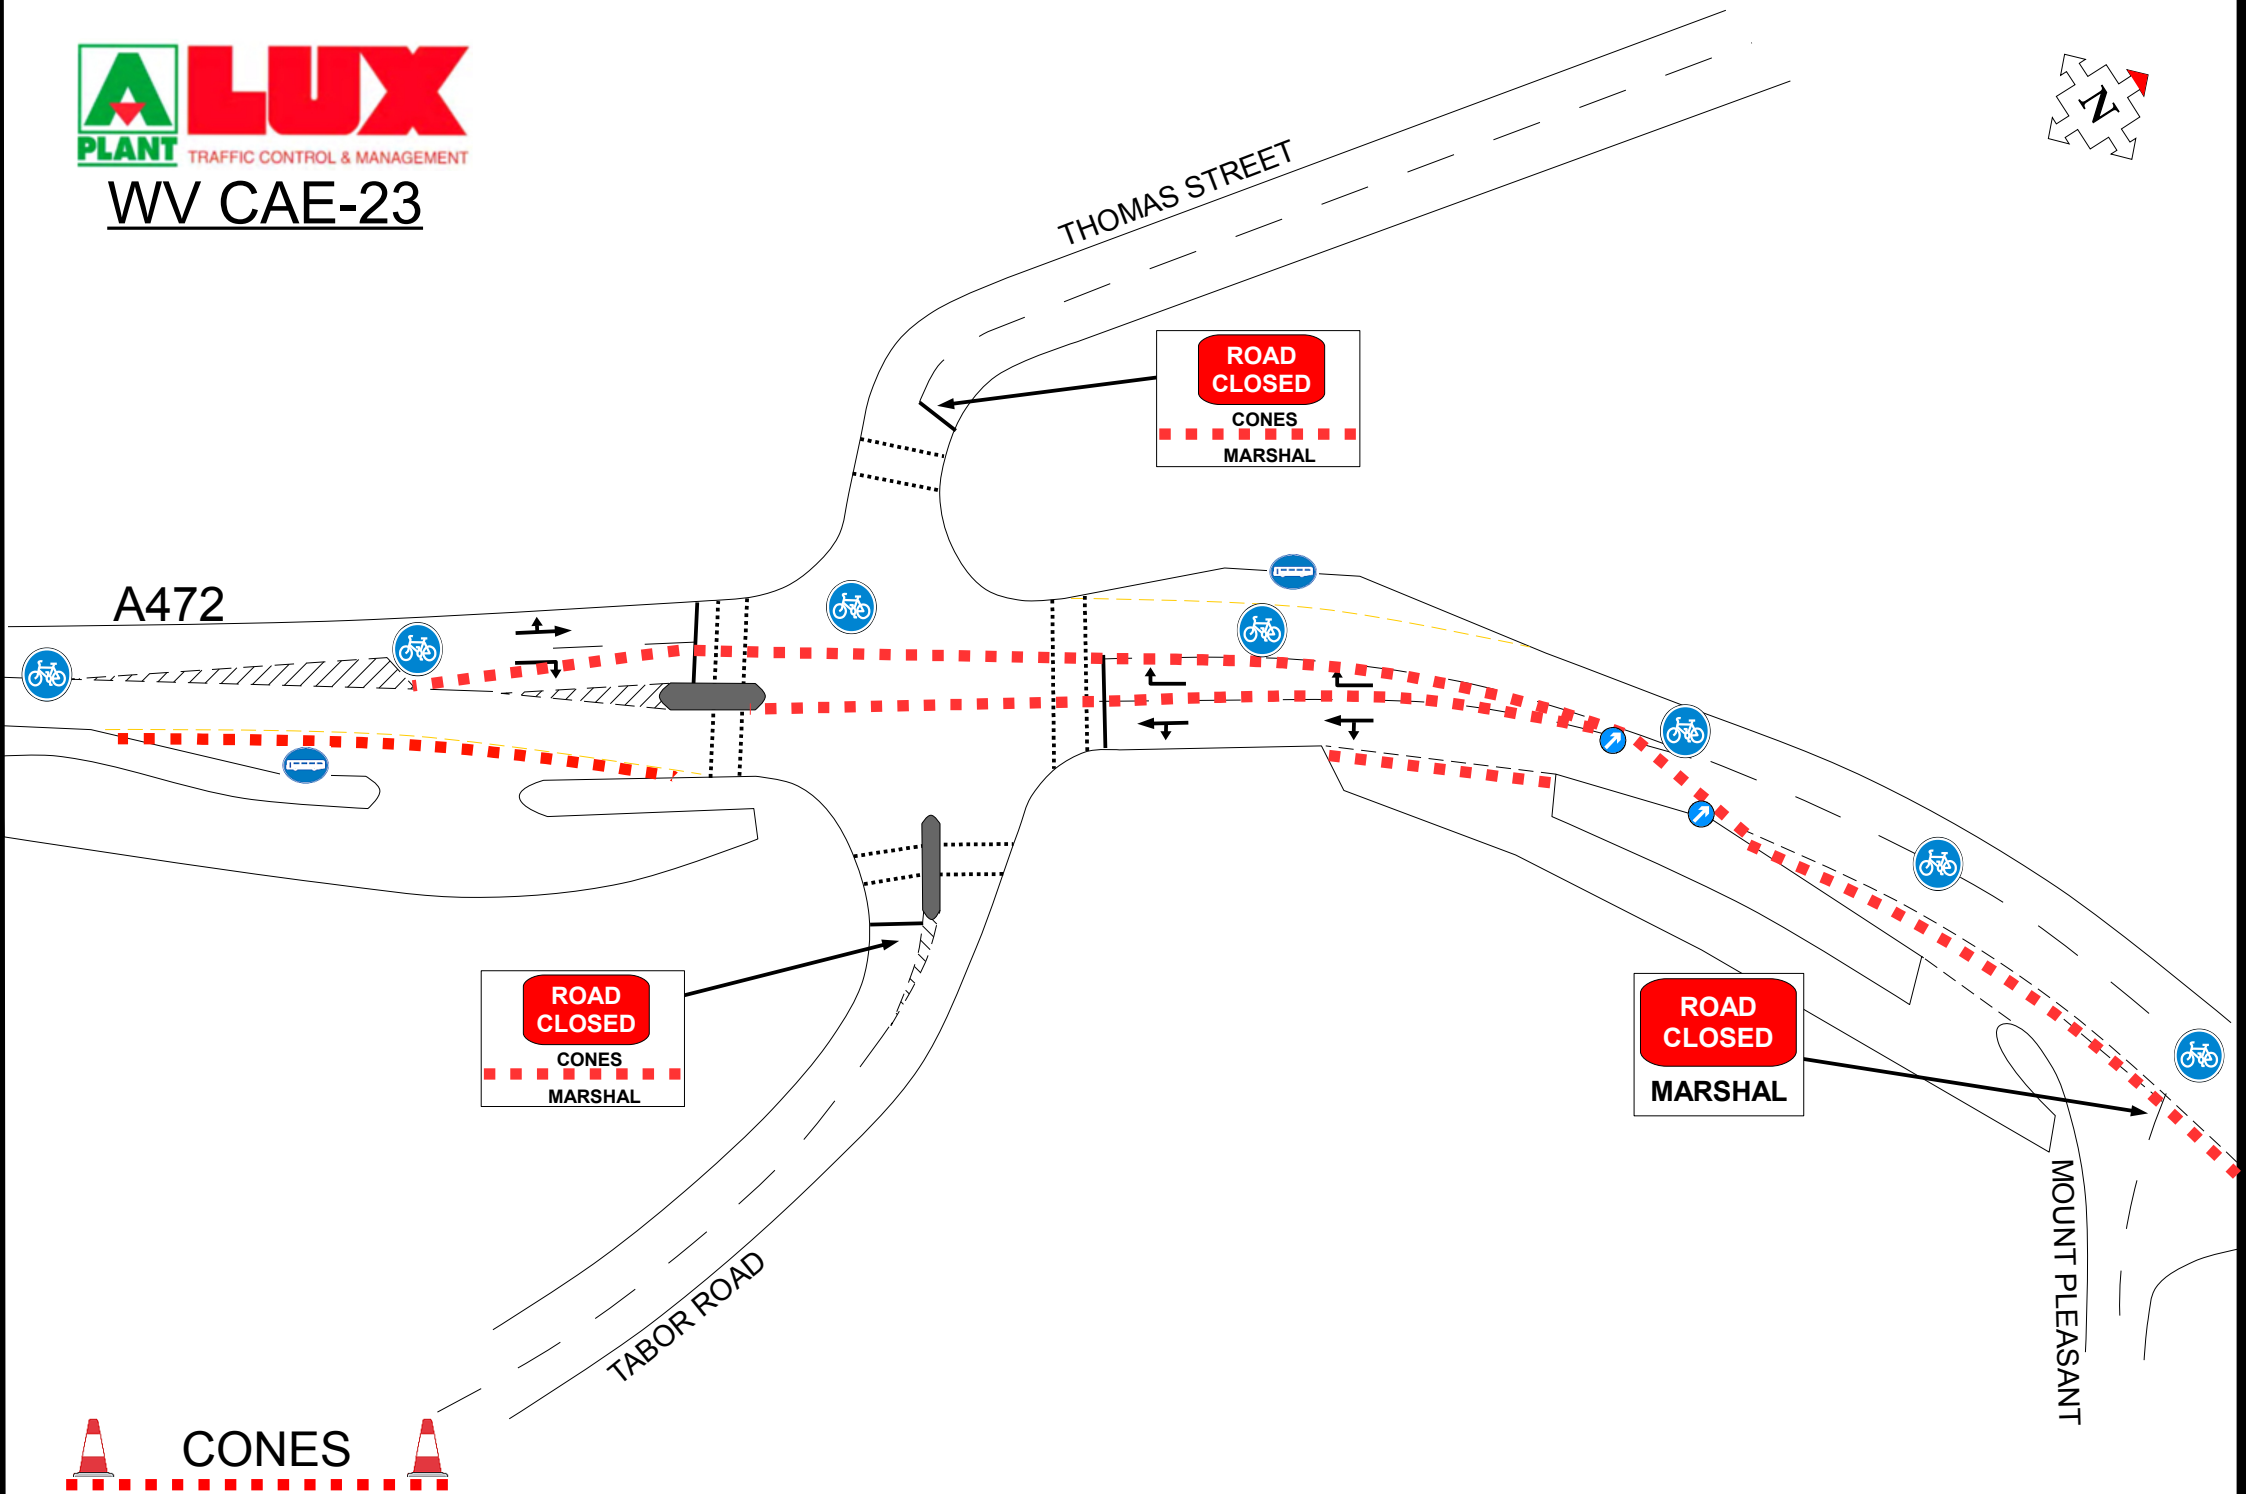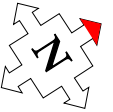

**ROAD
CLOSED**
CONES
MARSHAL




**ROAD
CLOSED**
CONES
MARSHAL

**ROAD
CLOSED**
MARSHAL

 **CONES** 

WV CAE-24

WV CAE -08

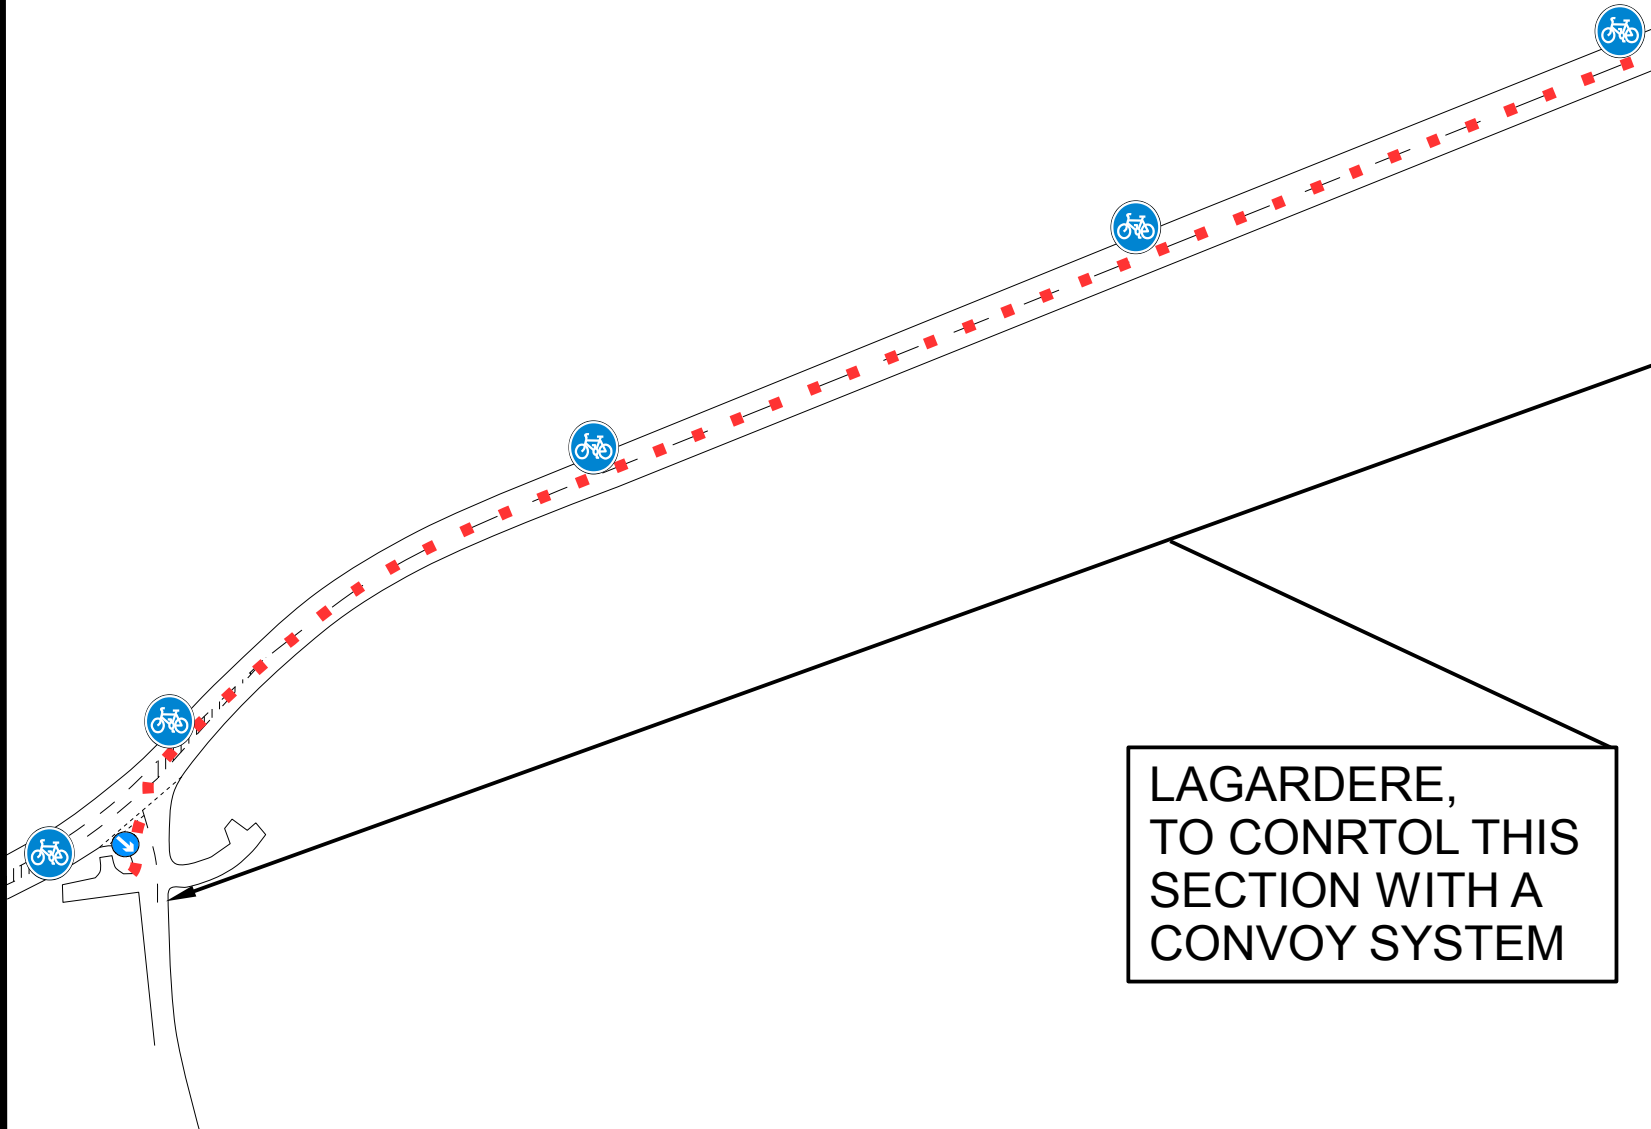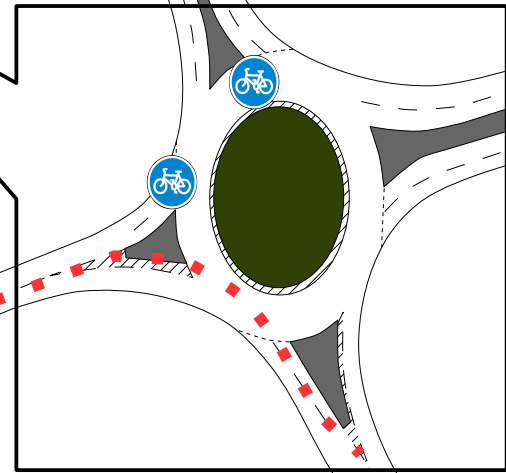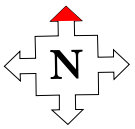

LAGARDERE,
TO CONRTOL THIS
SECTION WITH A
CONVOY SYSTEM

 CONES 

BILINGUAL SIGNAGE *SW*