



A468/A469 PWLL-Y-PANT
ROUNDAABOUT IMPROVEMENT

PROPOSED LAYOUT
(Rev A)

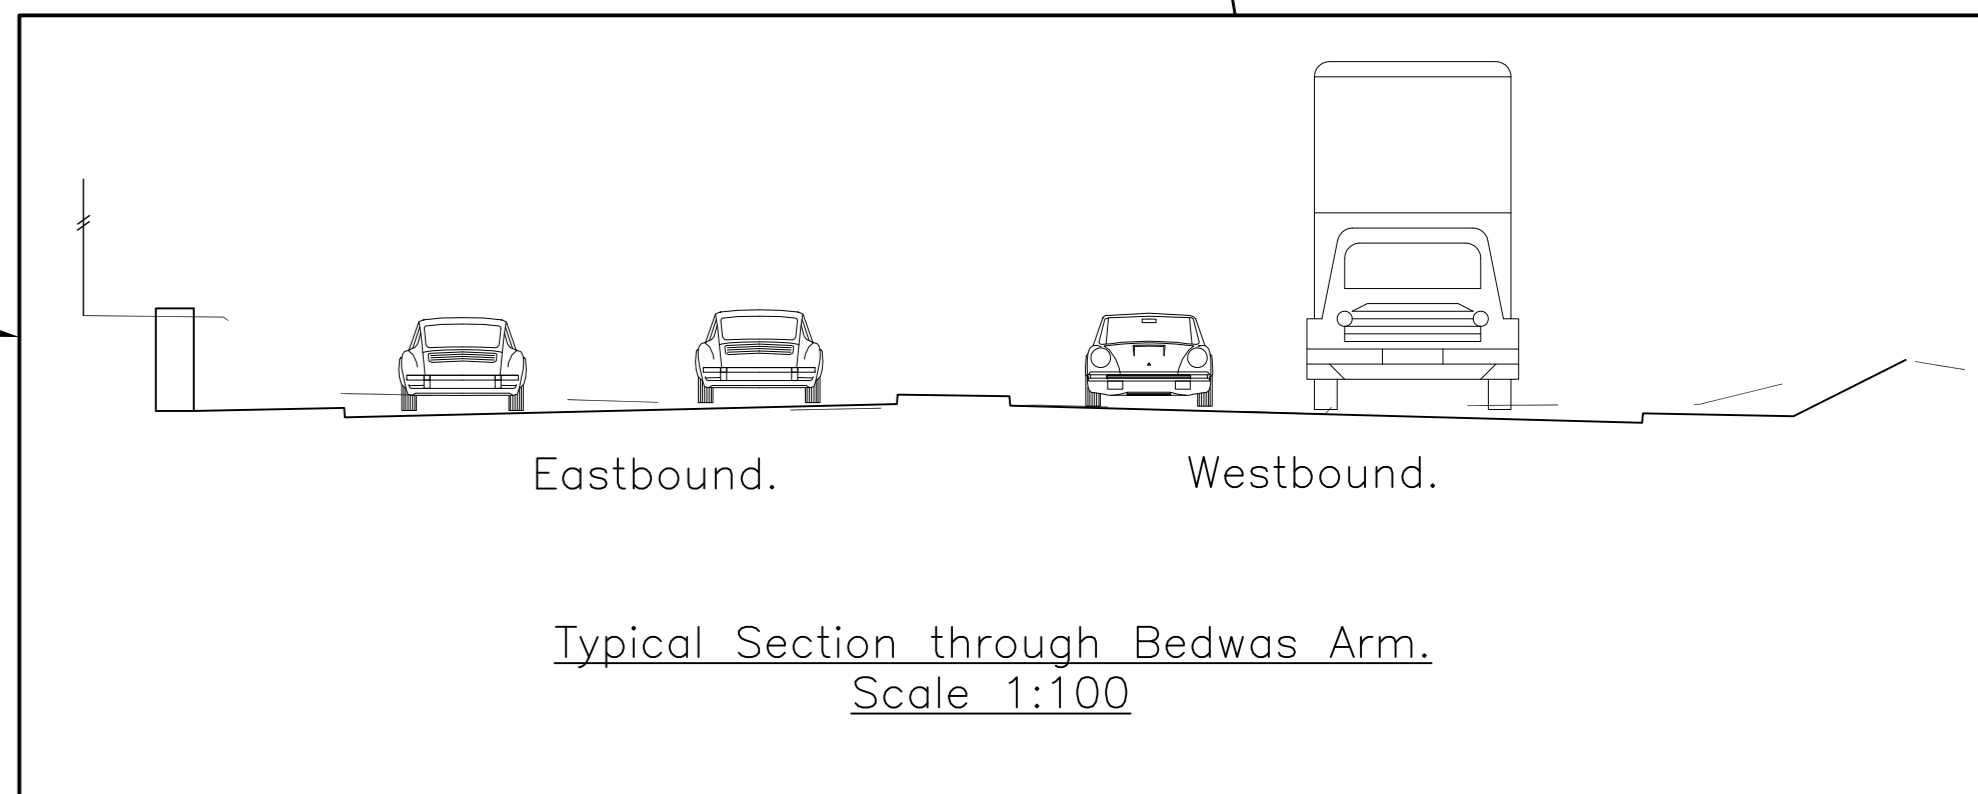

- Legend:-
- Proposed Carriageway.
 - Proposed Footways/Islands.
 - Proposed Earthwork Embankment Areas.
 - Existing Highway Verge.
 - Existing Footways.
 - Proposed Retaining Walls.

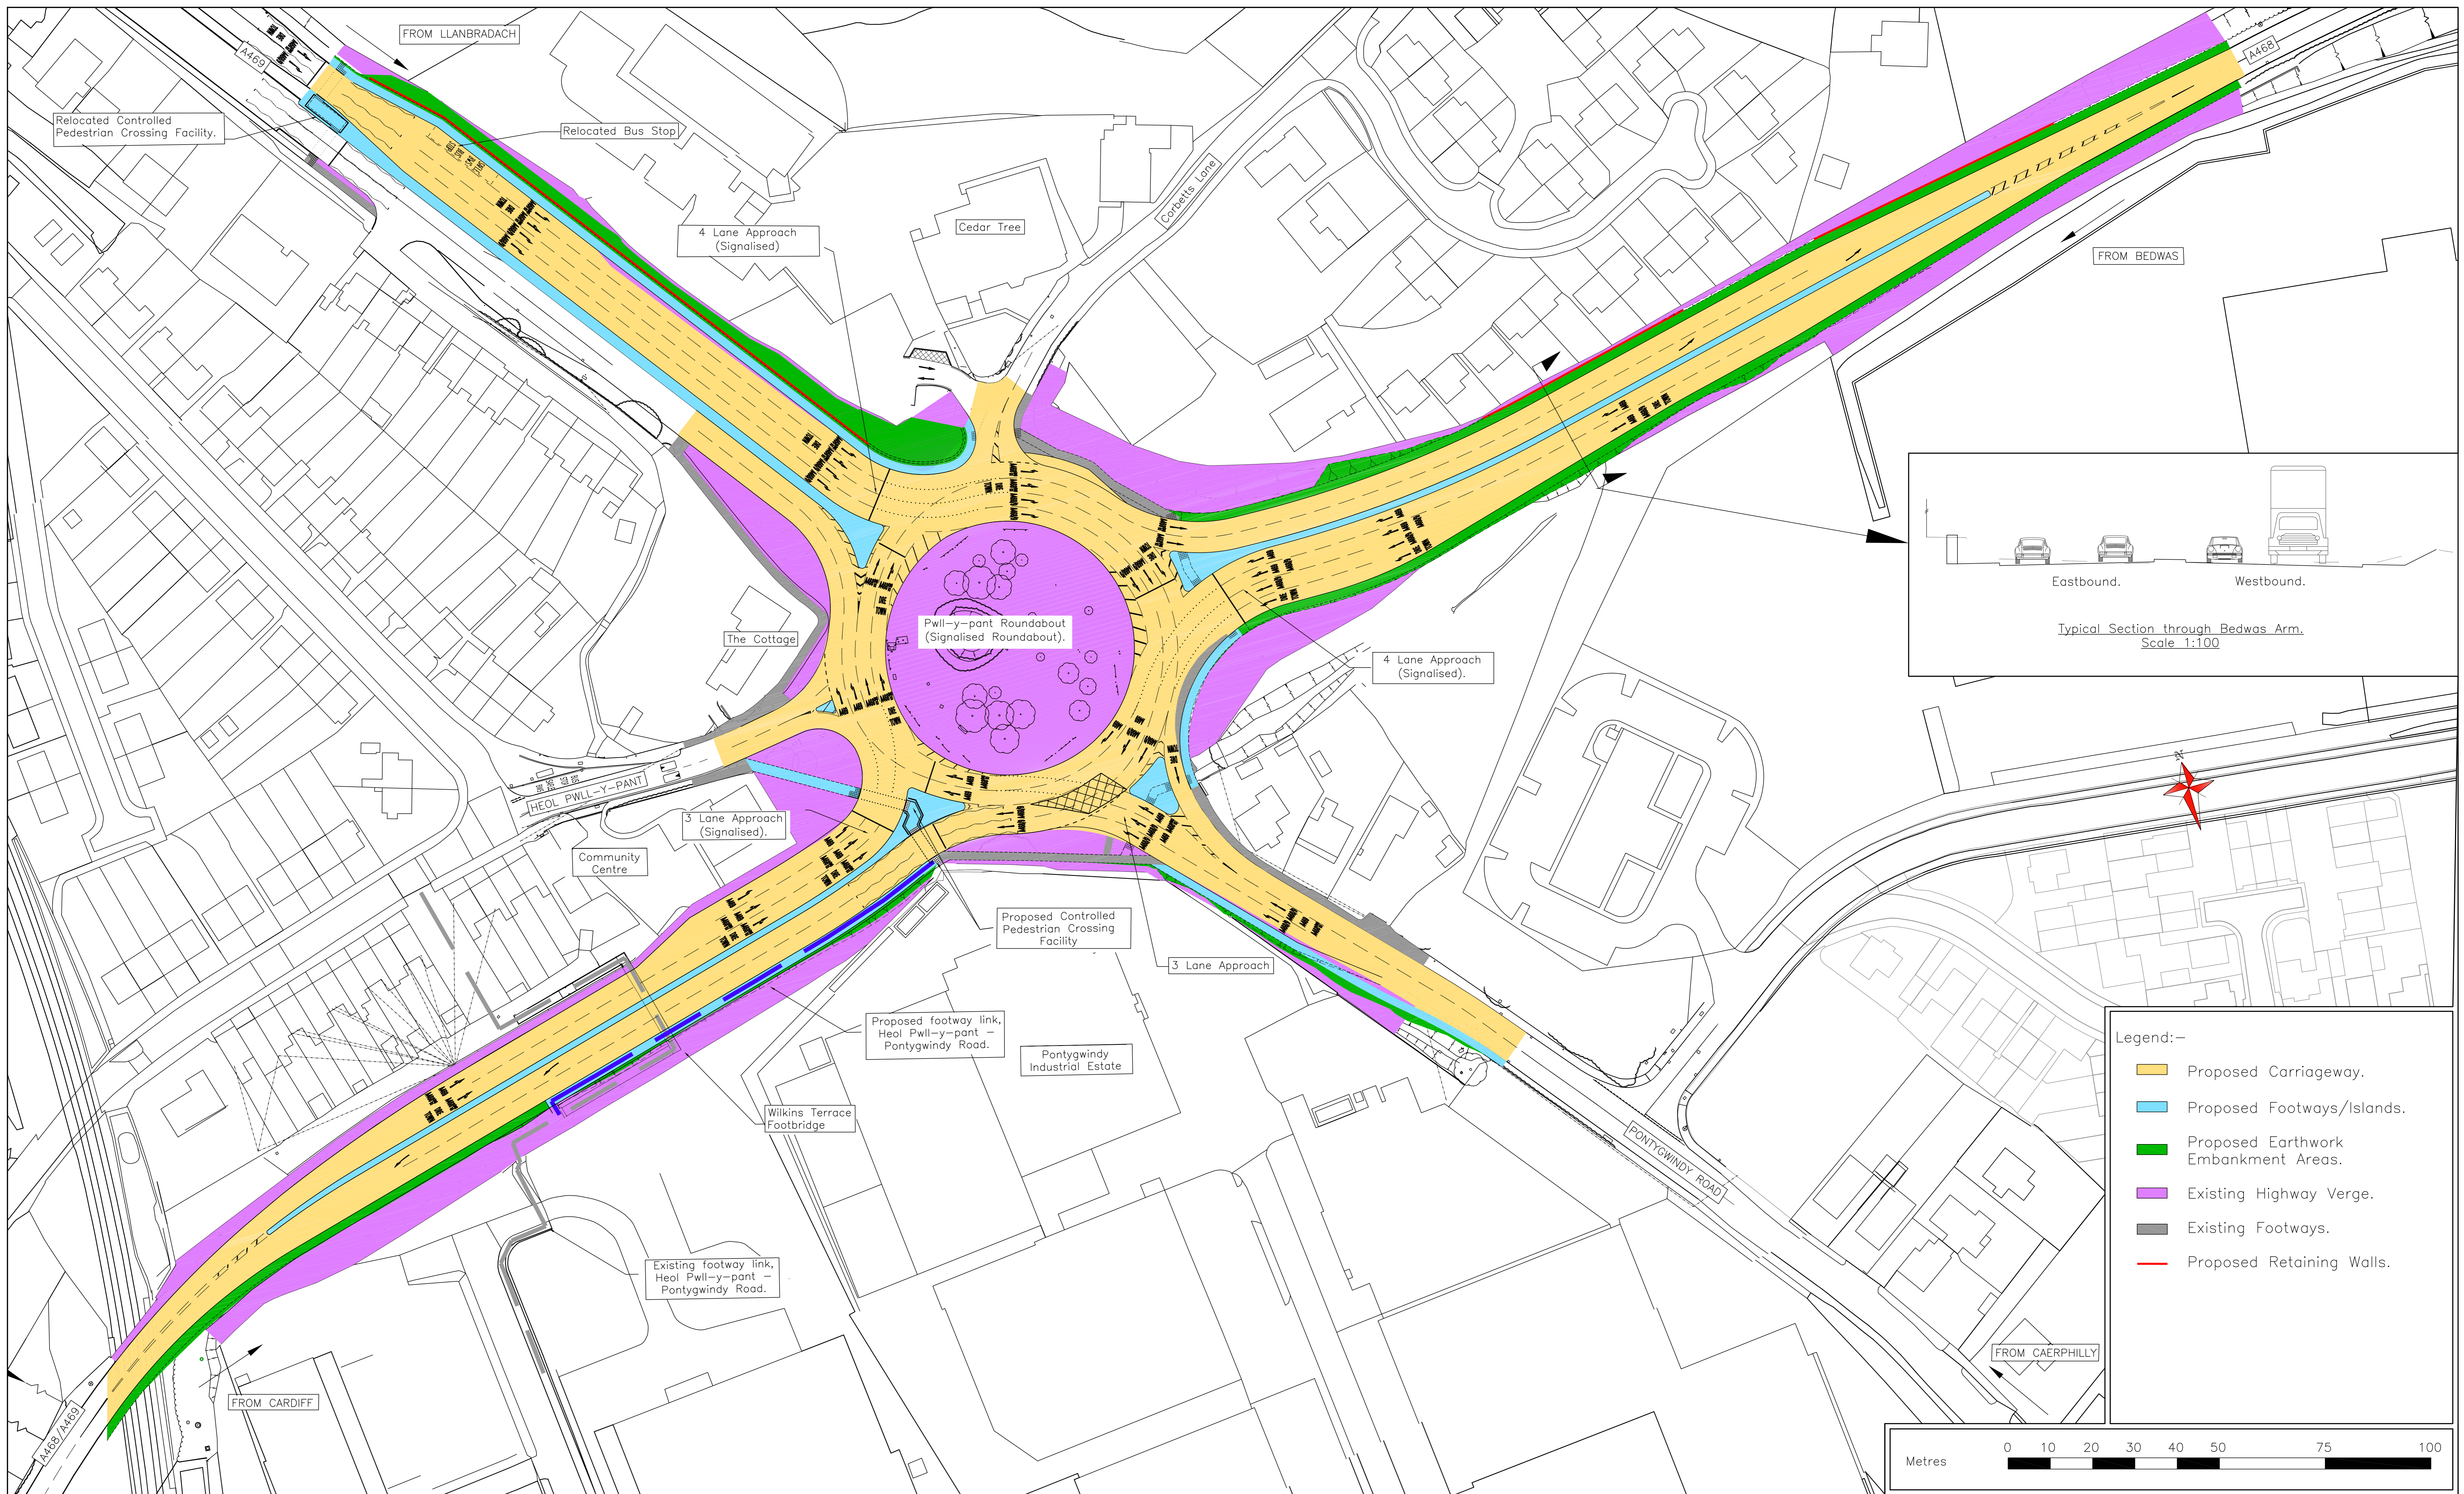