


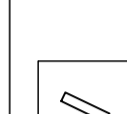
 



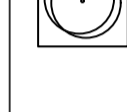
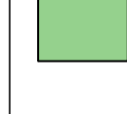





THIS DRAWING SHALL NOT BE REPRODUCED IN WHOLE OR IN PART WITHOUT THE EXPRESS PERMISSION OF THE AUTHOR. DO NOT SCALE

- CYWAIR / KEY**
-  Plannu cymunedol / Community Planting
 -  Coedlan frodorol arfaethedig / Proposed Native Woodland
 -  Plannu coedlan frodorol y dyfodol / Future Native Woodland Planting
 -  Mainc arfaethedig / Proposed Bench
 -  Dolydd presennol / Existing Meadow
 -  Llwybrau arfaethedig / Proposed Path
 -  Coed presennol / Existing Trees
 -  Coed nodwedd arfaethedig / Proposed Feature Trees
 -  Coedlan bresennol / Existing Woodland
 -  Coedlan hynafol / Ancient Woodland
 -  Plannu perthi brodorol y dyfodol / Future Native Hedgerow Planting
 -  Plannu bylbiau brodorol arfaethedig / Proposed Native Bulb Planting



Uwchgynllun Drafft Coedlan Goffa Ynys Hywel
Ynys Hywel Memorial Woodland Draft Masterplan

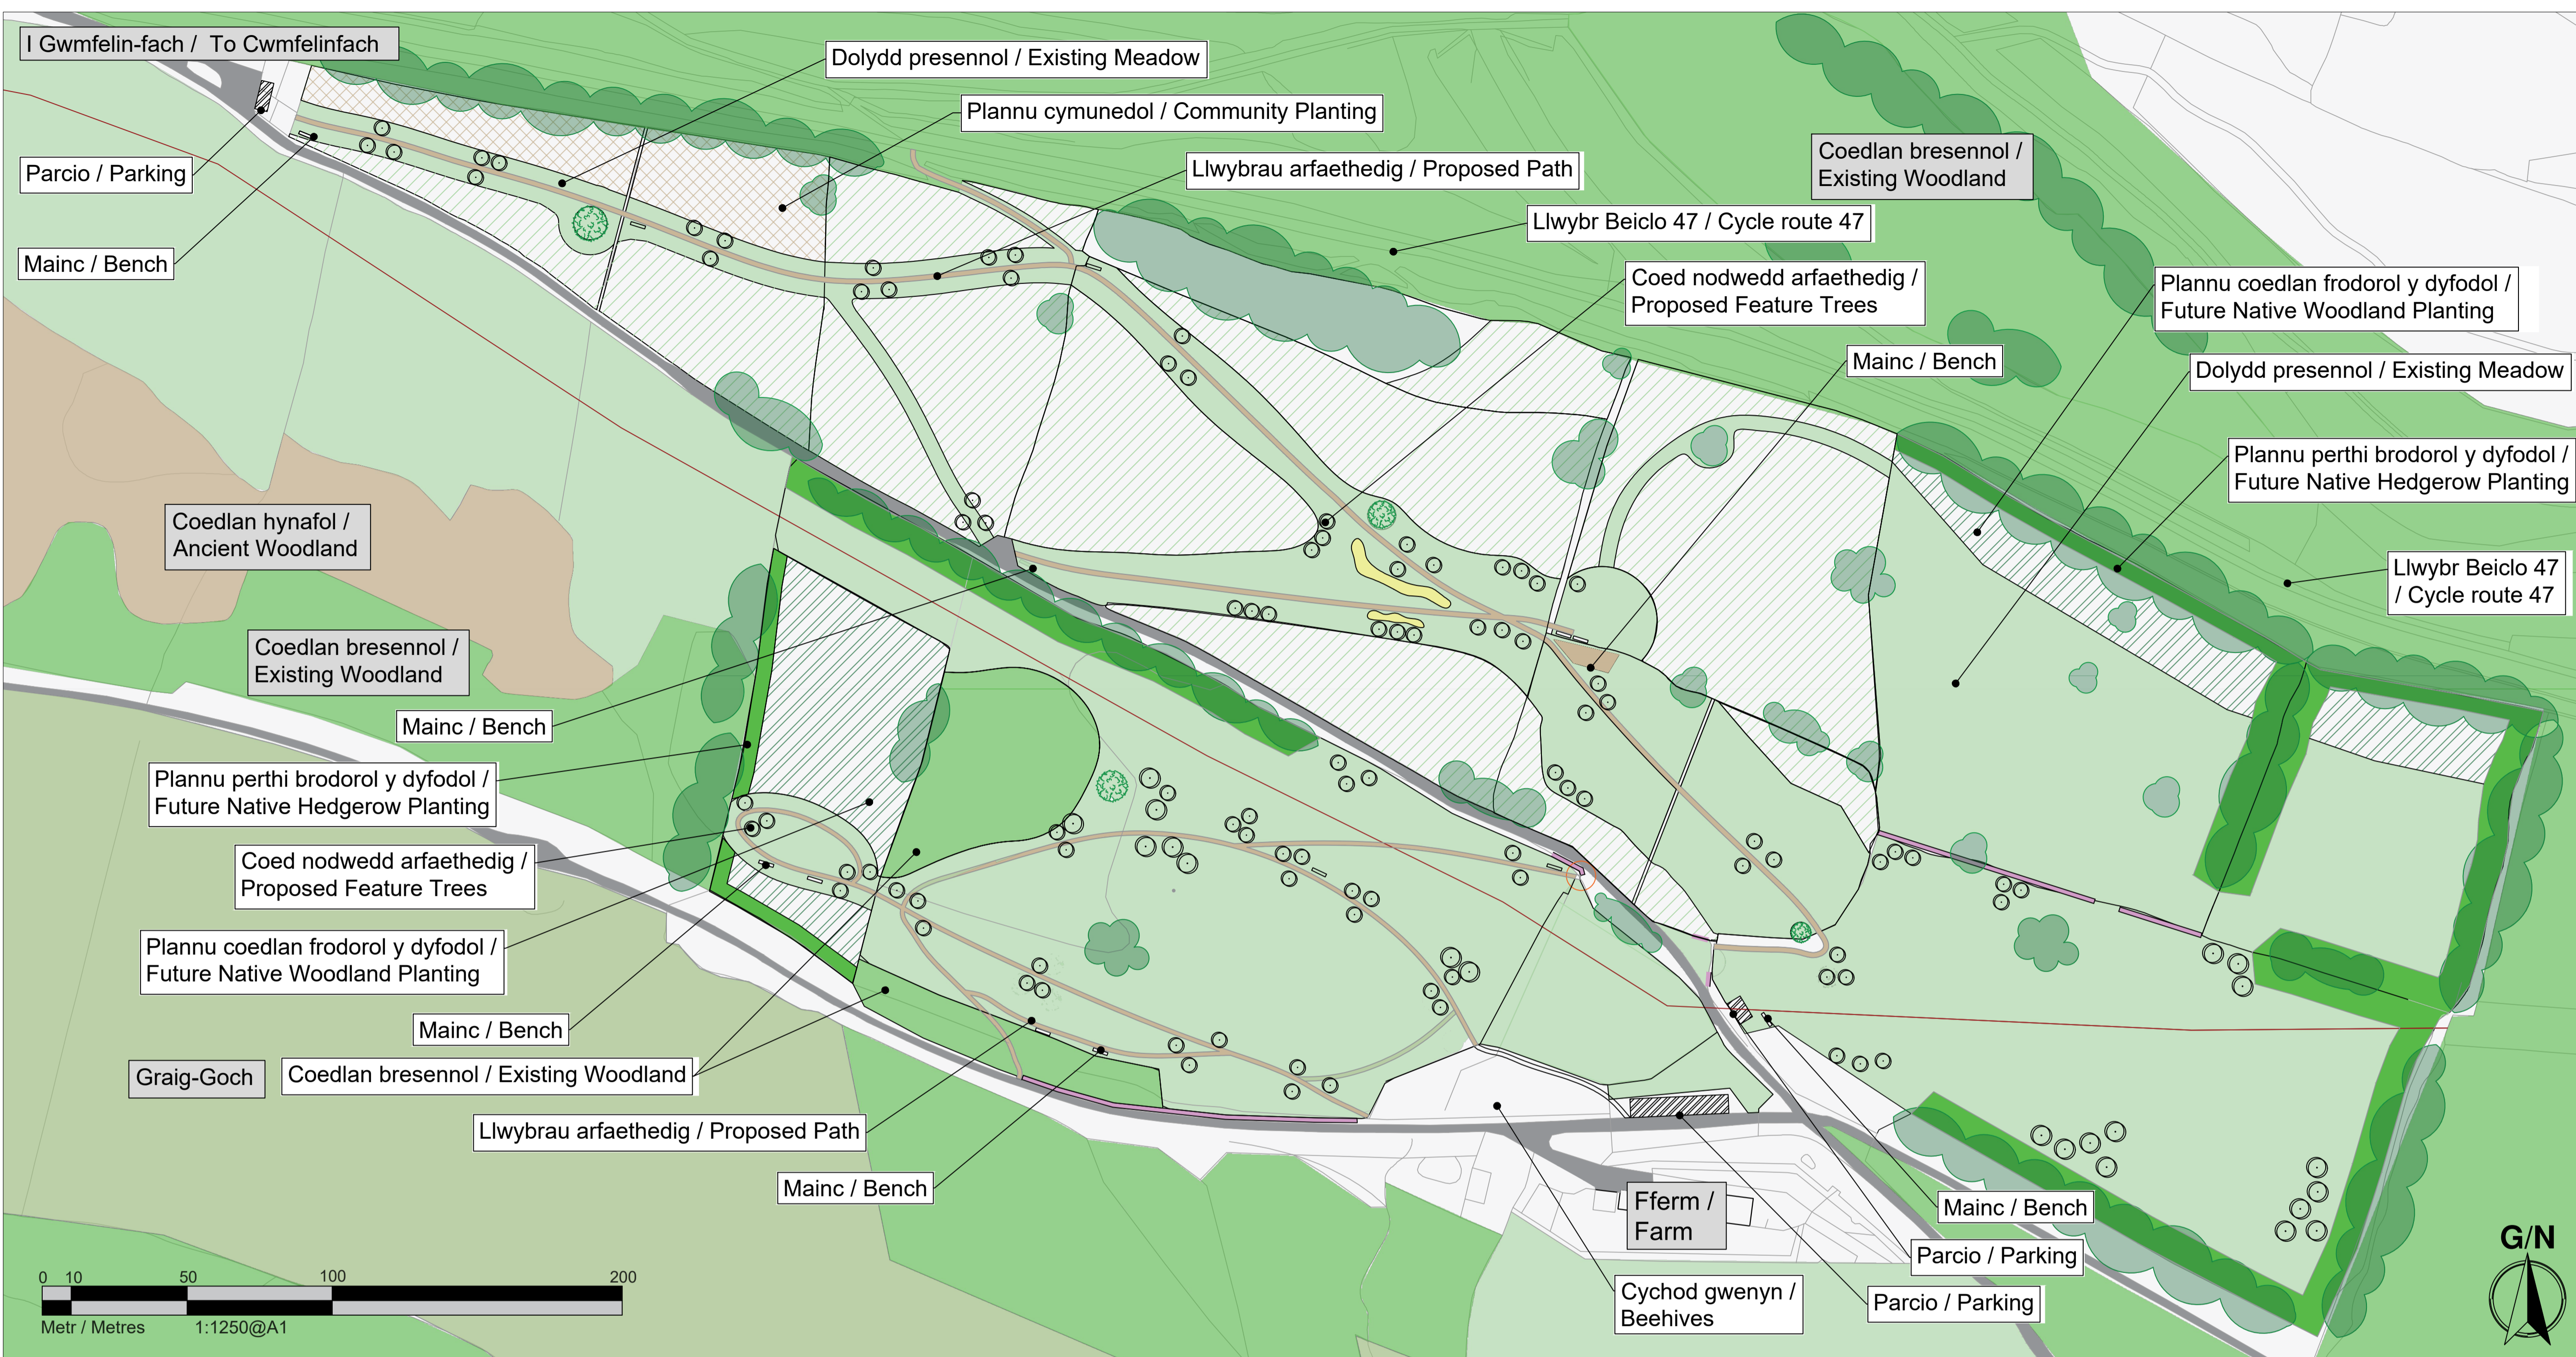
Coed nodwedd arfaethedig / Proposed Feature Trees



Deunyddiau arfaethedig / Proposed Materials



Golygfeydd allweddol / Key Views

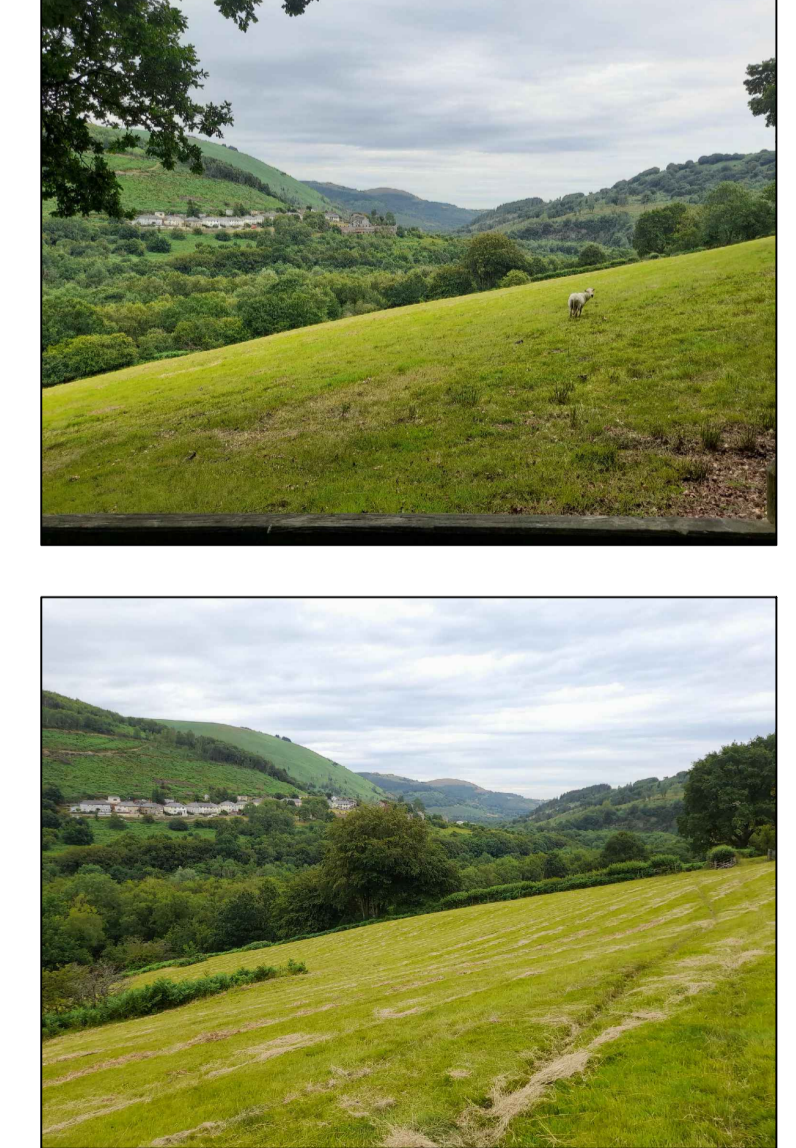

Llywodraeth Cymru
Welsh Government



Mannau Gwyrdd Strategol a Mynwentydd
Strategic Green Spaces And Cemeteries